



BACK SIDE VIEW

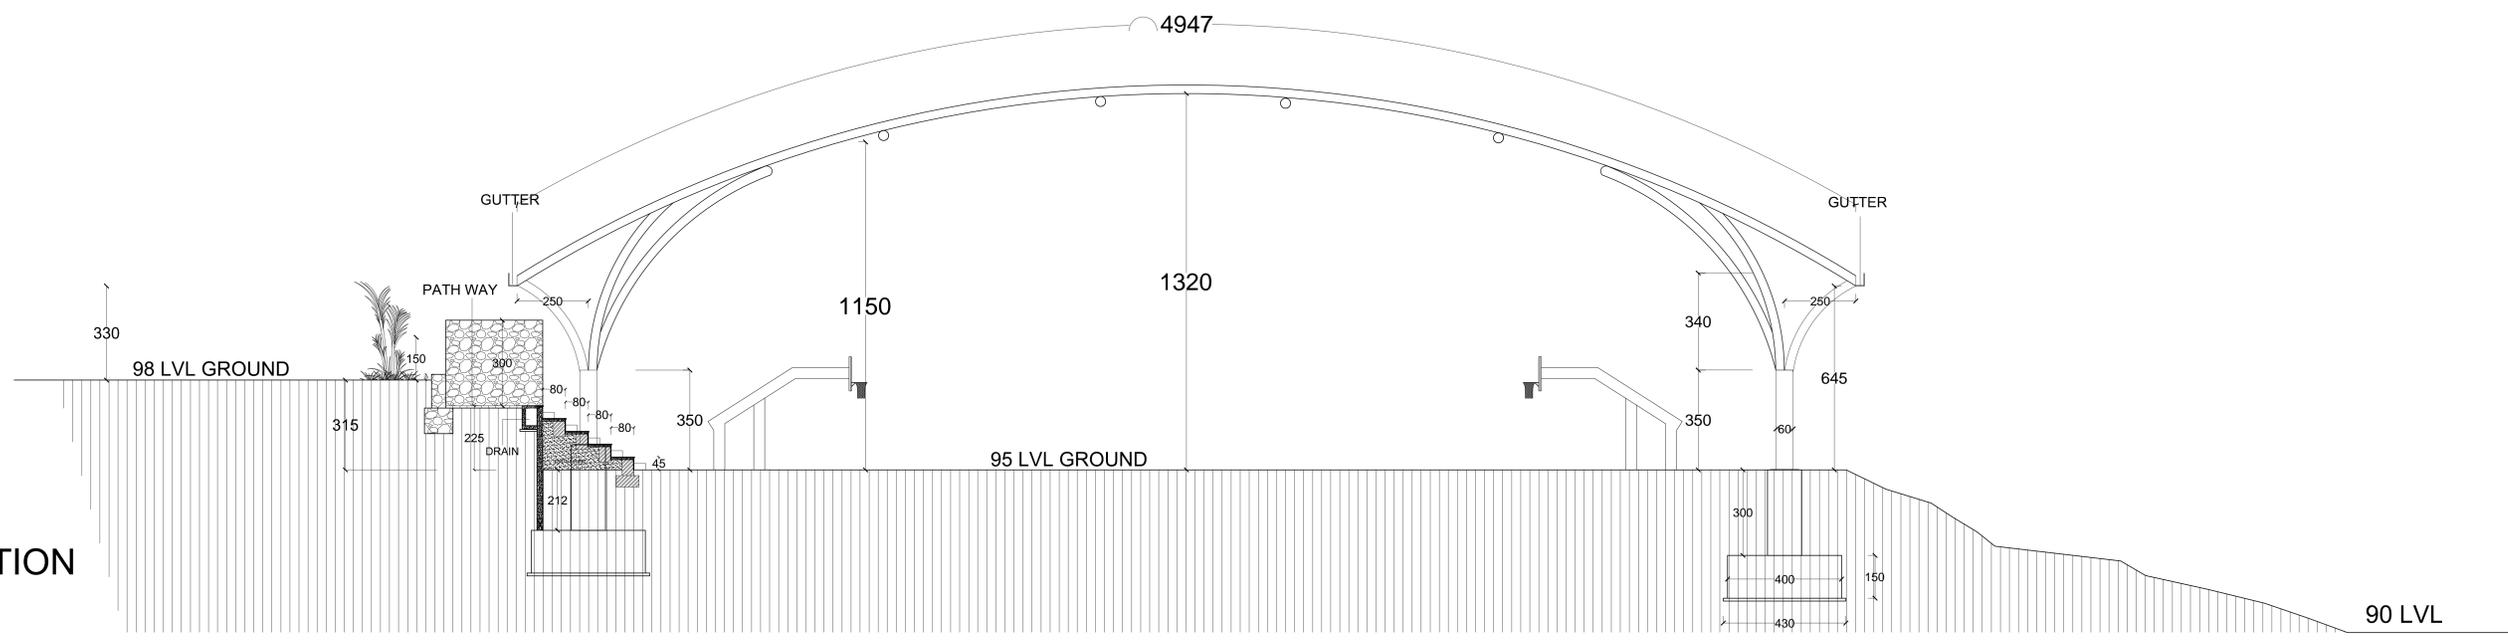

SIDE SECTION


Note: The structural drawing is currently under review and details are subject to change

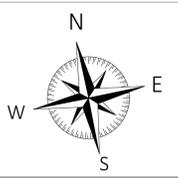

NOTES :
 ALL DIMENSIONS SHALL BE CHECKED . AND CO- RELETED WITH THE SITE . CONDITION AND ANY AMBIGUITY SHOULD BE IMMEDIATELY BROUGHT TO THE NOTICE OF THE ARCHITECTS BEFORE COMMENCEMENT OF THE WORK
 ALL DIMENSIONS ARE IN CM

PROJECT		THE LAWRENCE SCHOOL OOTY BASKETBALL COURT	
CLIENT	TITLE :	SECTION	
DWG.NO			


SCALE	
DATE	
DRAWN	
CHECKED	
SHEET No	
PROJECT No	

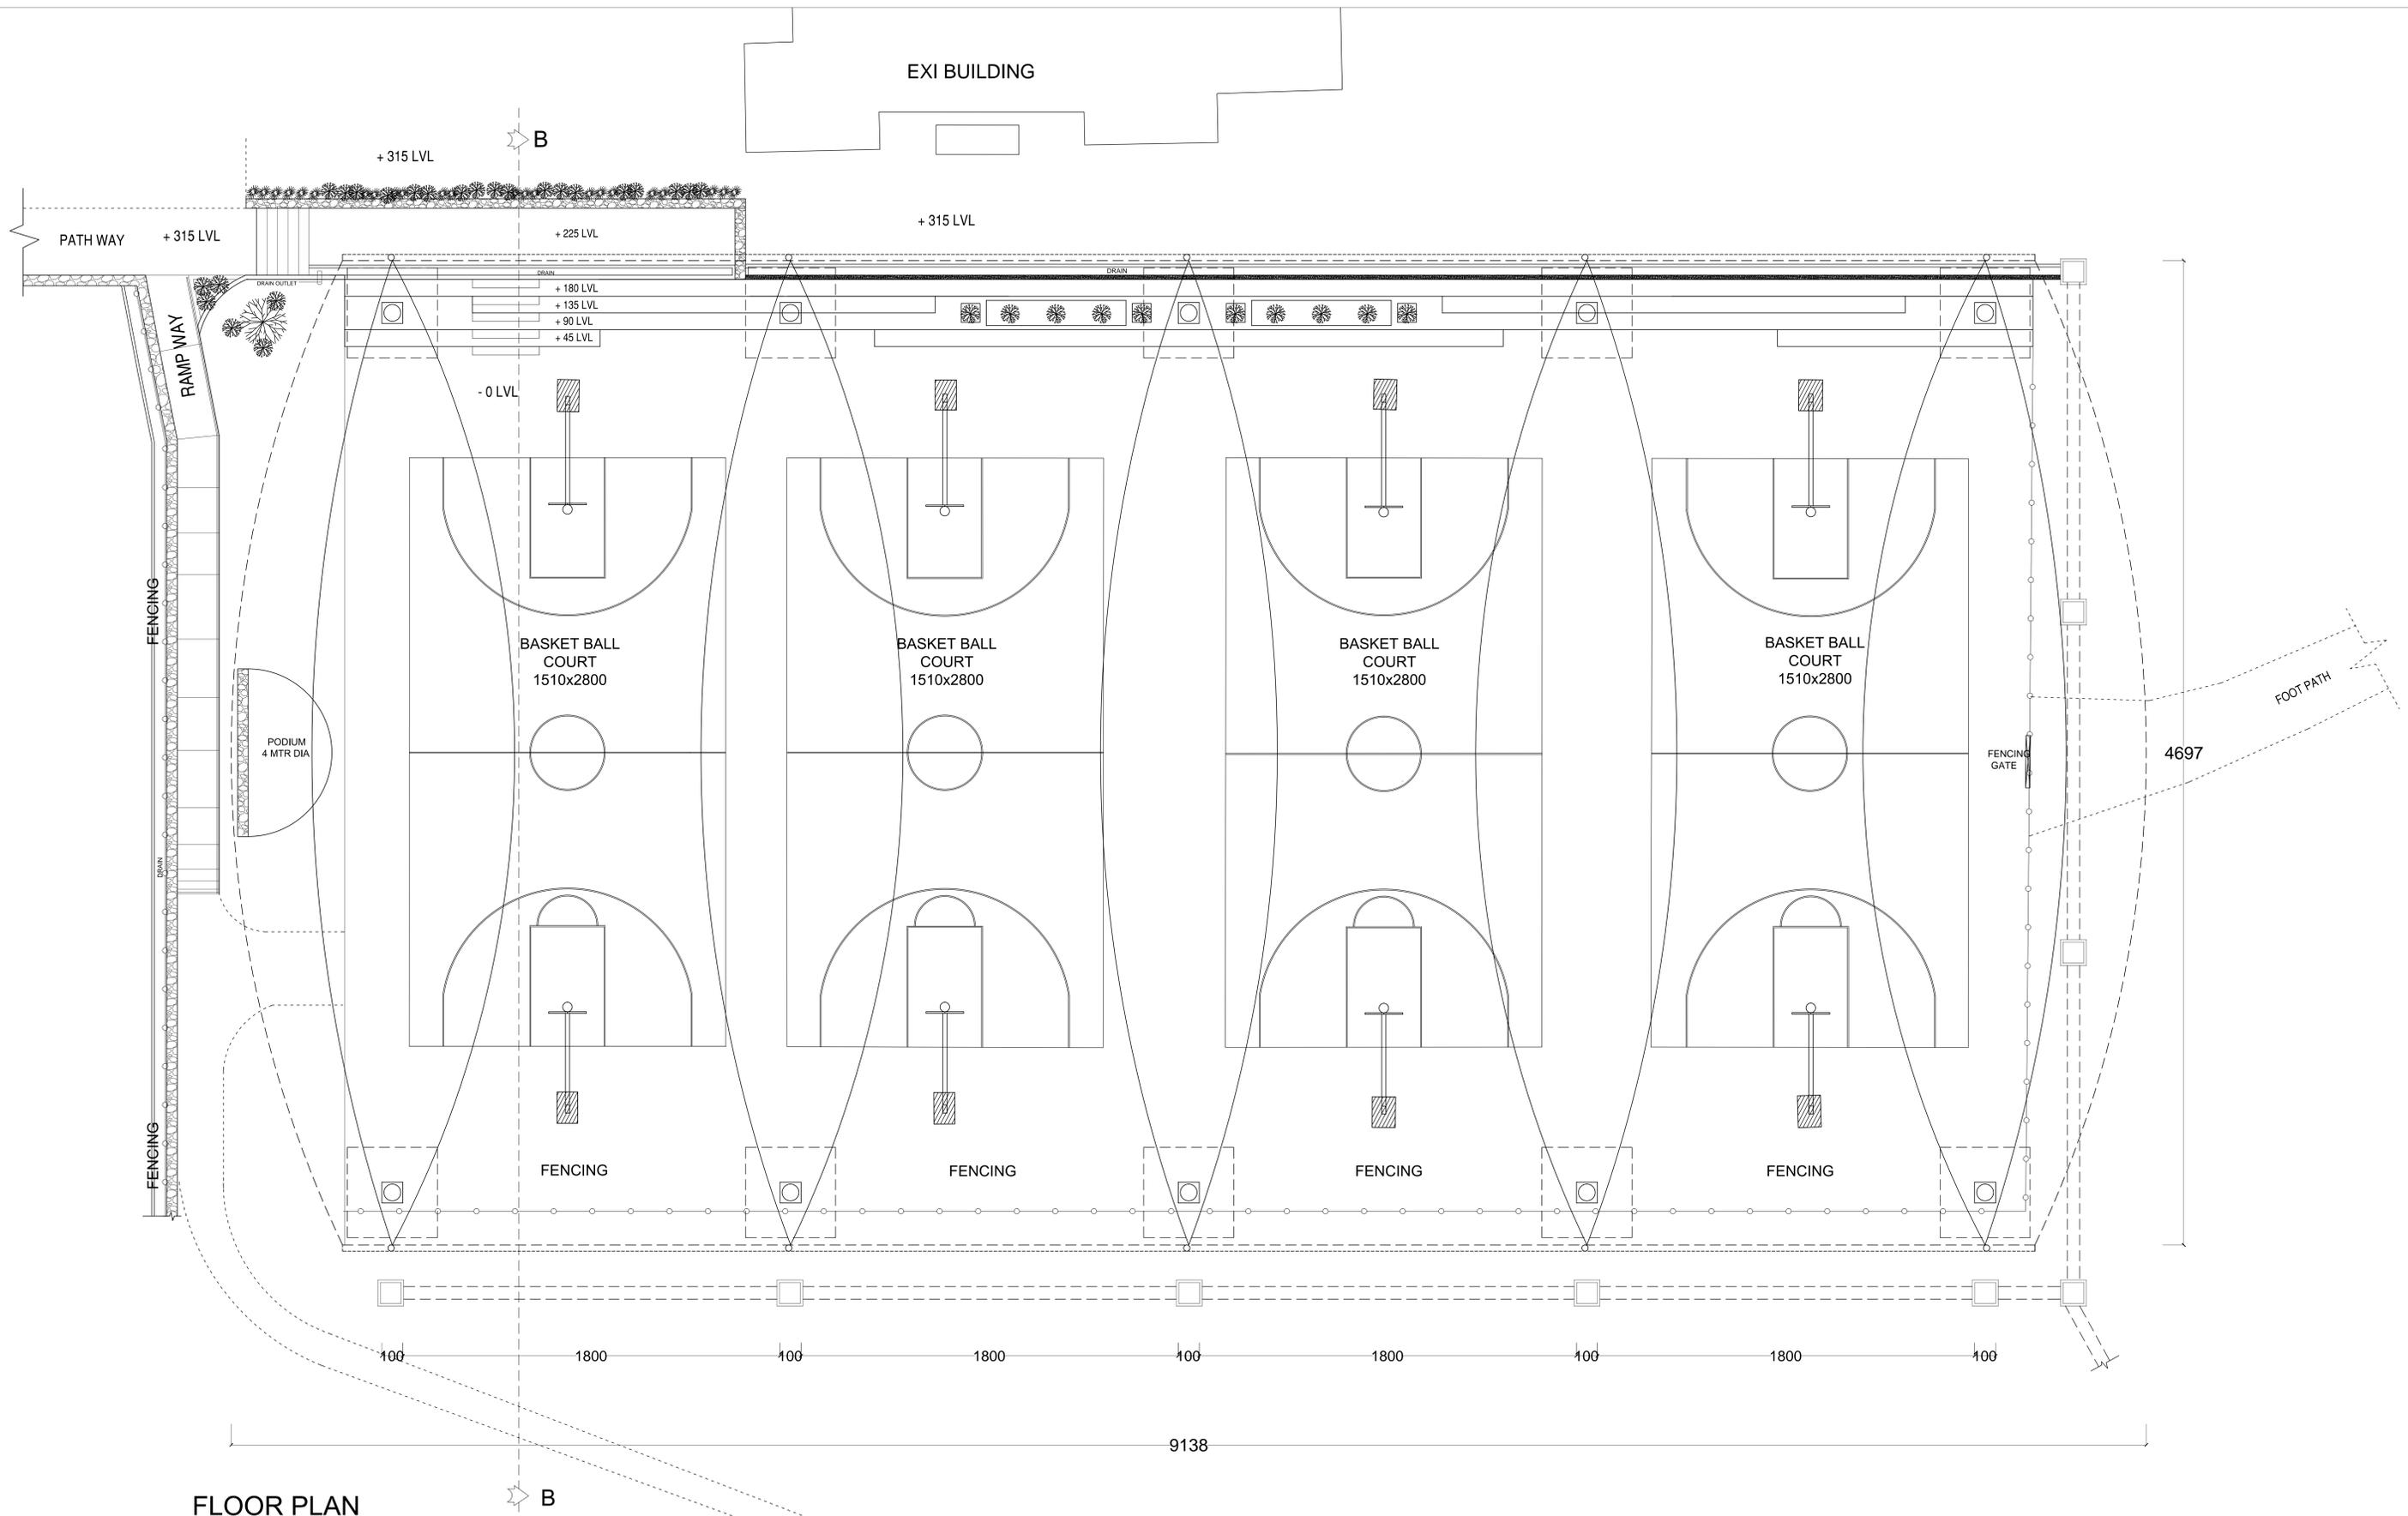

FLOOR PLAN

APPROXIMATE FABRICATE ROOF AREA - 47000 Sqft

Note: The structural drawing is currently under review and details are subject to change

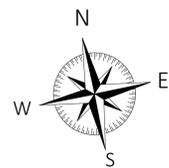

NOTES :

ALL DIMENSIONS SHALL BE CHECKED . AND CO- RELETED WITH THE SITE . CONDITION AND ANY AMBIGUITY SHOULD BE IMMEDIATELY BROUGHT TO THE NOTICE OF THE ARCHITECTS BEFORE COMMENCEMENT OF THE WORK

ALL DIMENSIONS ARE IN CM

PROJECT

THE LAWRENCE SCHOOL OOTY BASKETBALL COURT

CLIENT

TITLE :

ROOF AND FLOOR LAY PLAN

DWG.NO

SCALE


DATE

DRAWN

CHECKED

SHEET No


PROJECT No

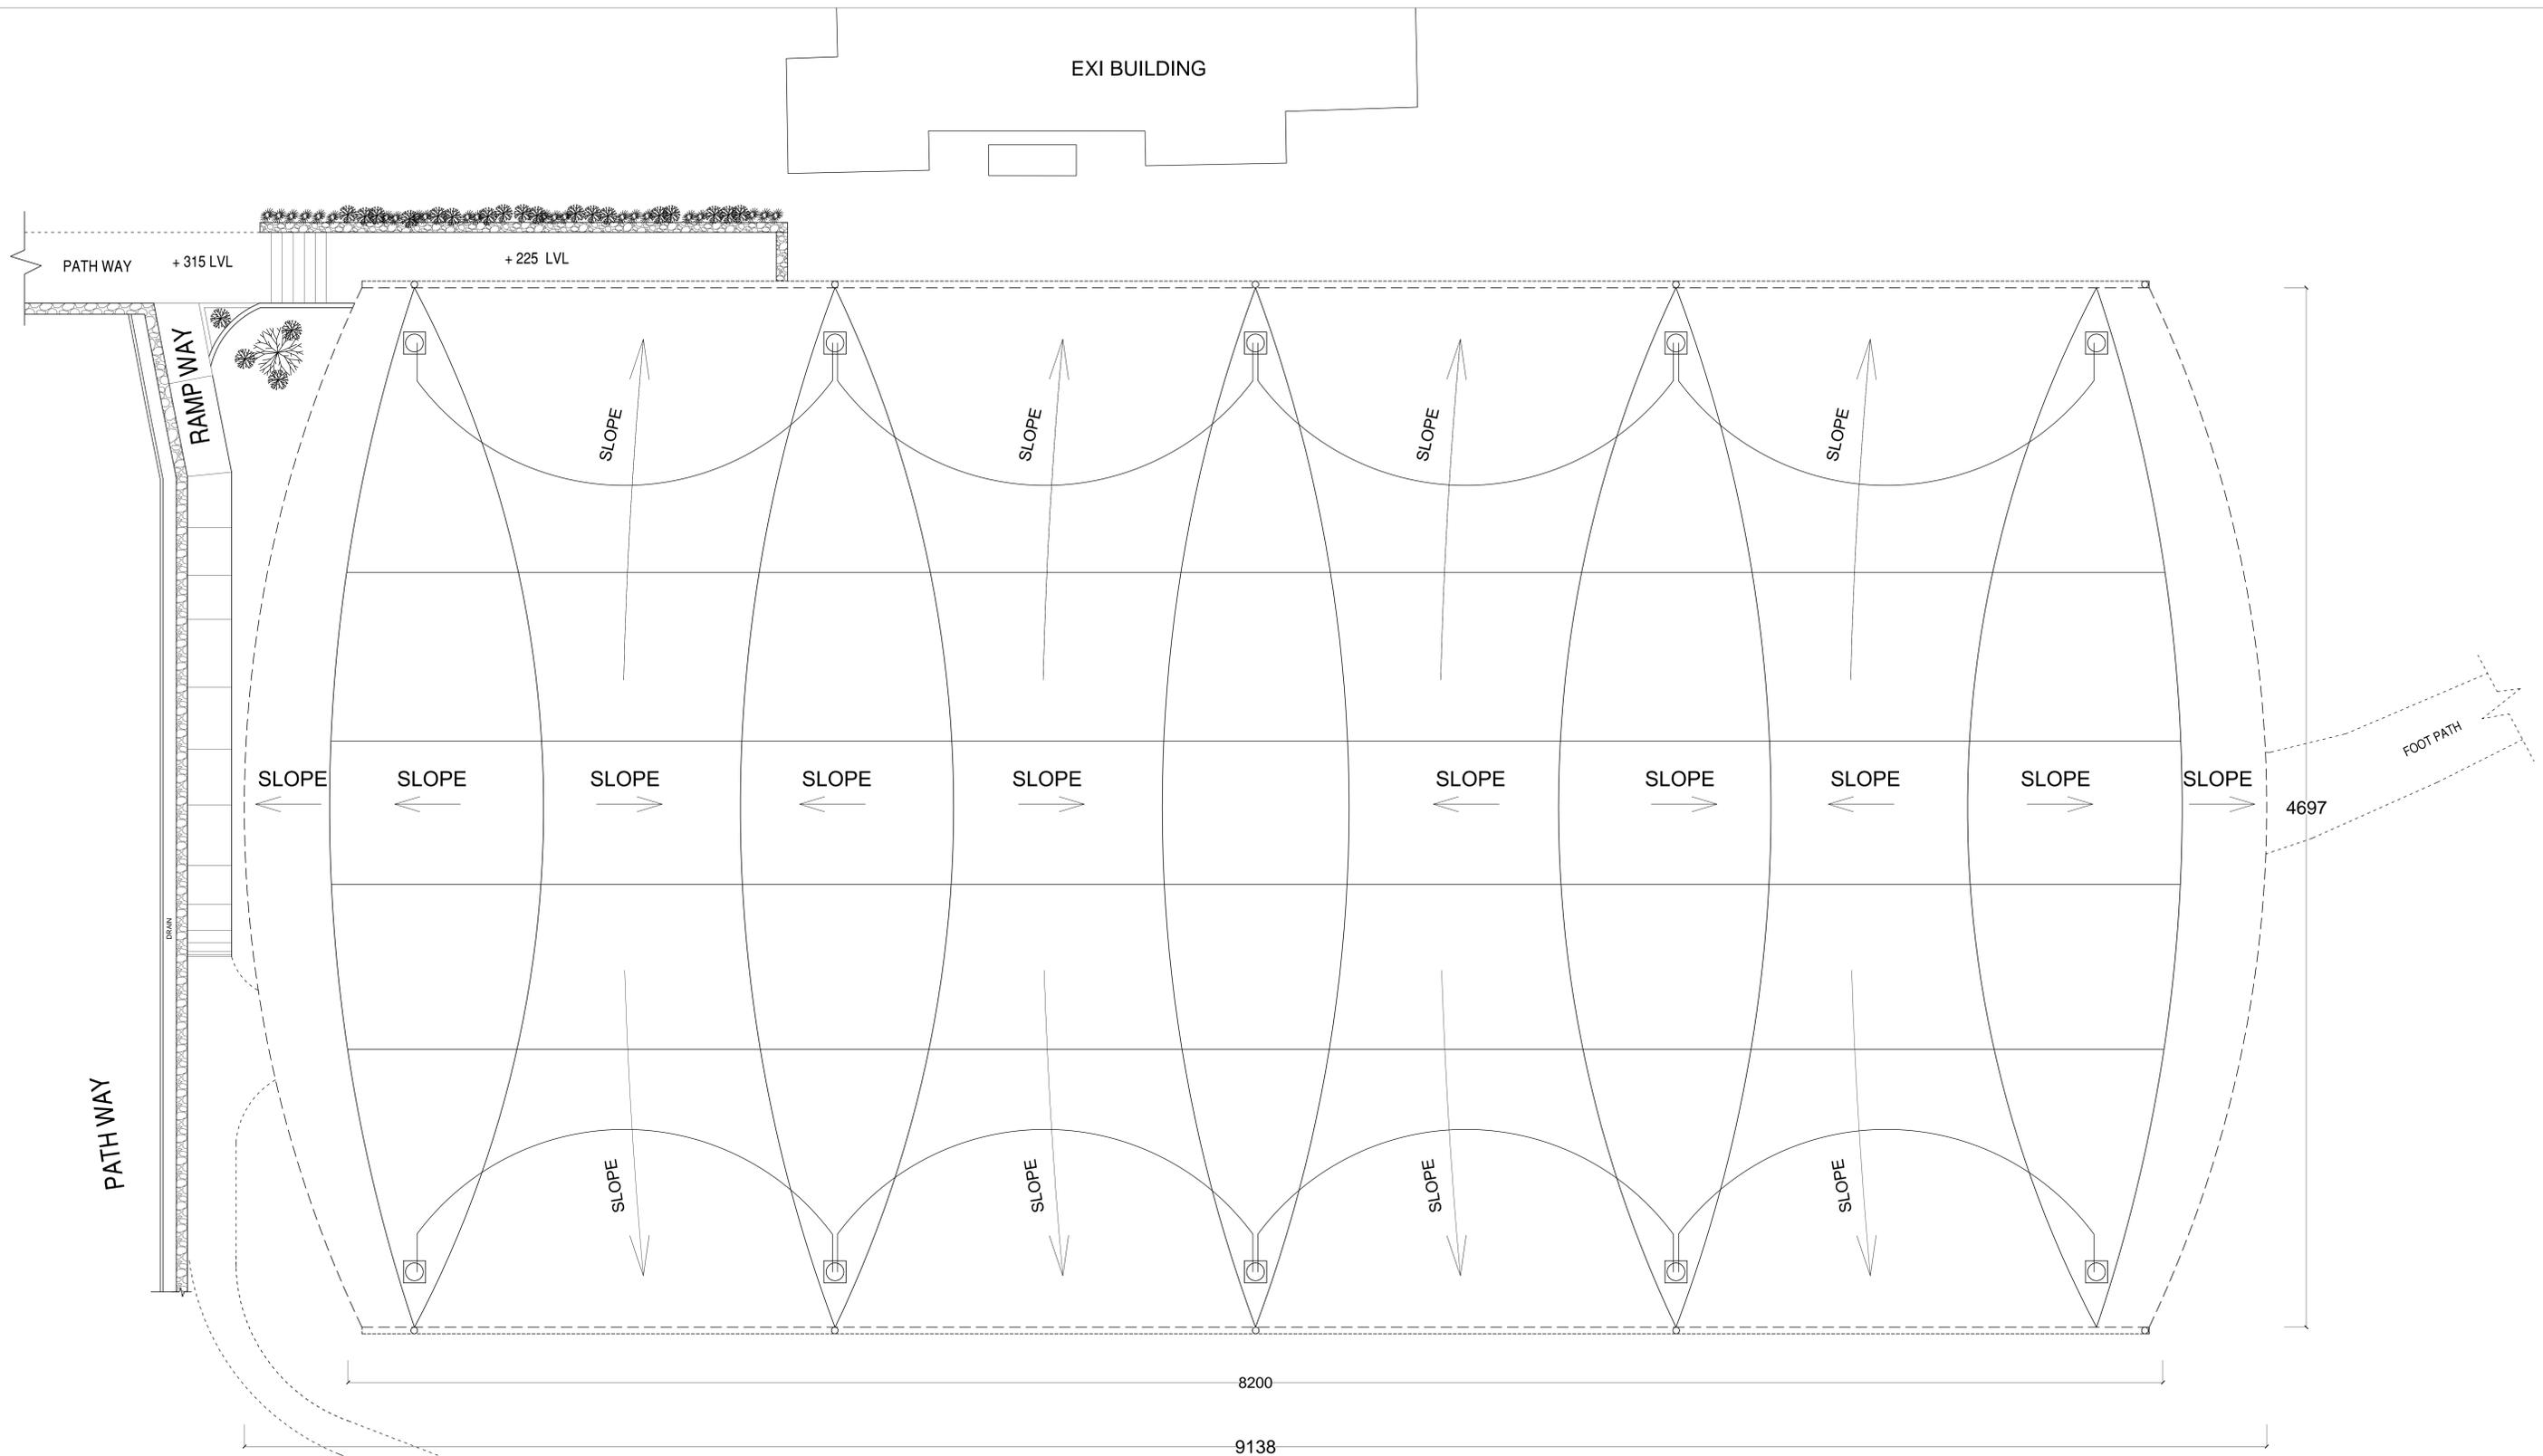

ROOF PLAN

APPROXIMATE FABRICATE ROOF AREA - 47000 Sqft


Note: The structural drawing is currently under review and details are subject to change

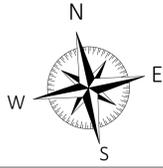


NOTES :
 ALL DIMENSIONS SHALL BE CHECKED . AND CO- RELETED WITH THE SITE . CONDITION AND ANY AMBIGULITY SHOULD BE IMMEDIATELY BROUGHT TO THE NOTICE OF THE ARCHITECTS BEFORE COMMENCEMENT OF THE WORK
 ALL DIMENSIONS ARE IN CM

PROJECT		THE LAWRENCE SCHOOL OOTY BASKETBALL COURT	
CLIENT	TITLE : ROOF LAY PLAN		
DWG.NO			

SCALE	
DATE	
DRAWN	
CHECKED	
SHEET No	
PROJECT No	

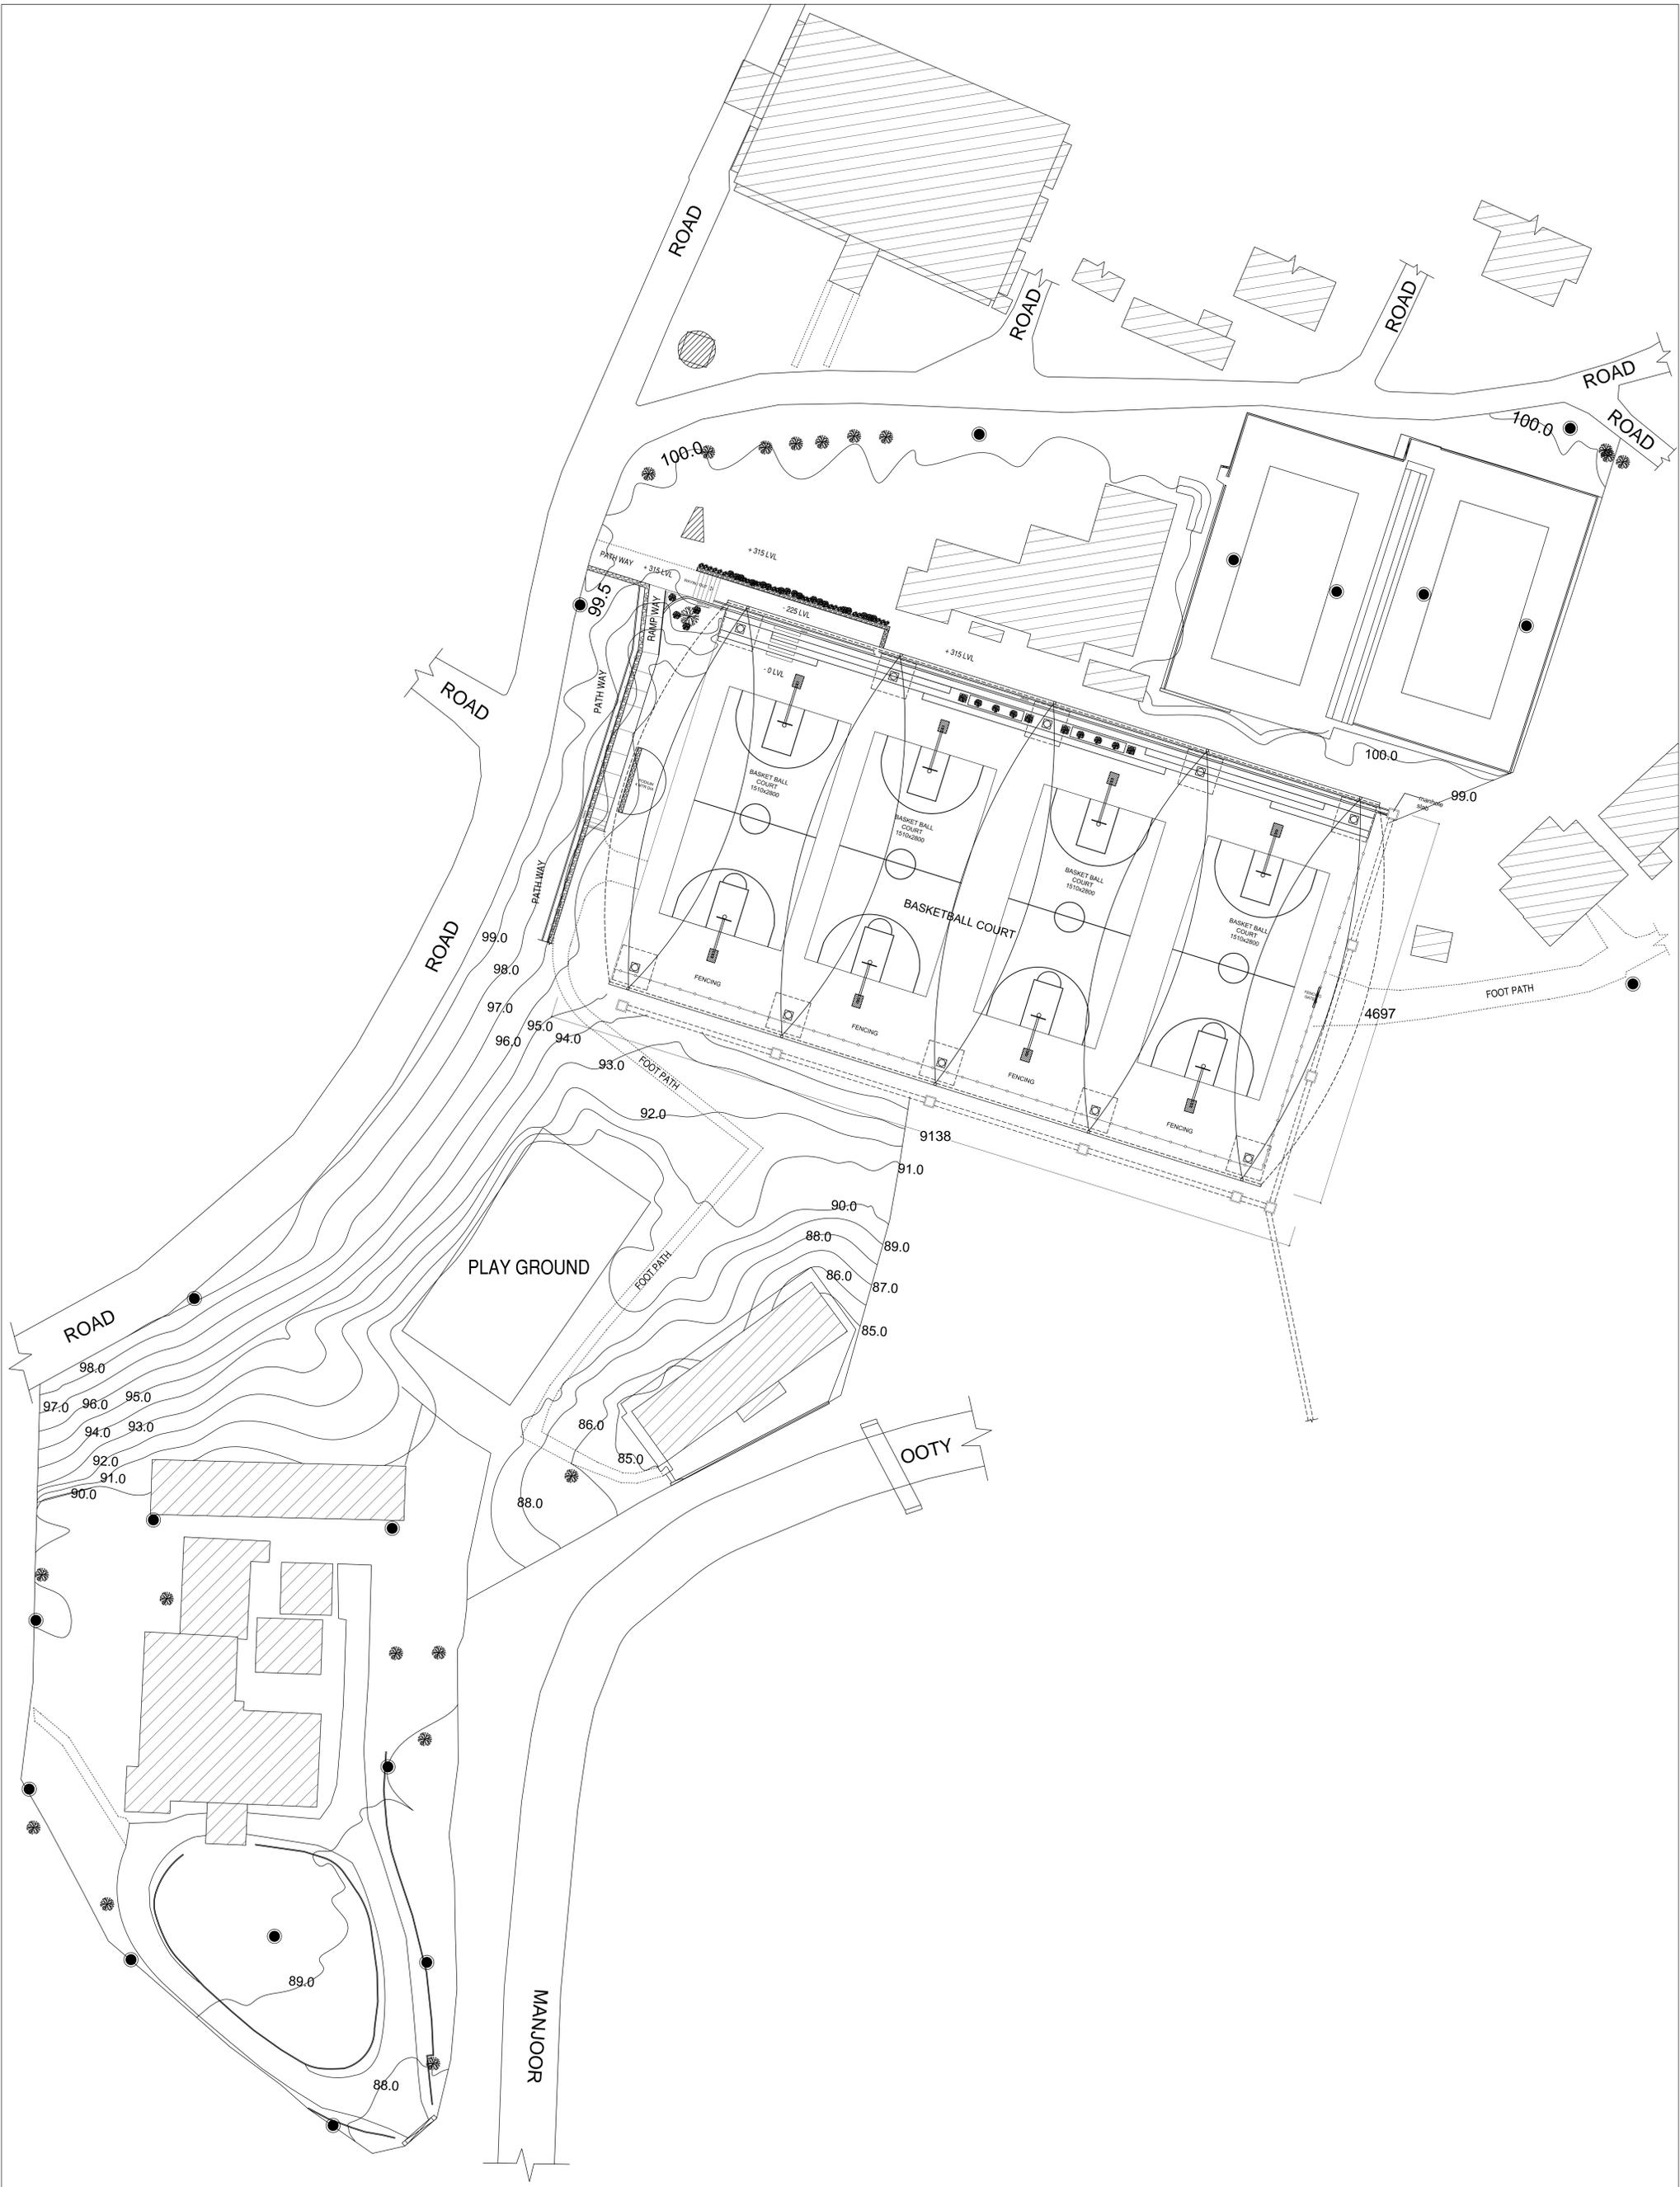


Note: The structural drawing is currently under review and details are subject to change

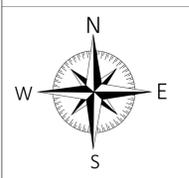

NOTES :
 ALL DIMENSIONS SHALL BE CHECKED . AND CO- RELETED WITH THE SITE . CONDITION AND ANY AMBIGUITY SHOULD BE IMMEDIATELY BROUGHT TO THE NOTICE OF THE ARCHITECTS BEFORE COMMENCEMENT OF THE WORK
 ALL DIMENSIONS ARE IN CM

PROJECT		THE LAWRENCE SCHOOL OOTY BASKETBALL COURT	
CLIENT	TITLE :	DRAINAGE SITE LAY OUT PLAN	
DWG.NO		SCALE	
		DATE	
		DRAWN	
		CHECKED	
		SHEET No	
		PROJECT No	

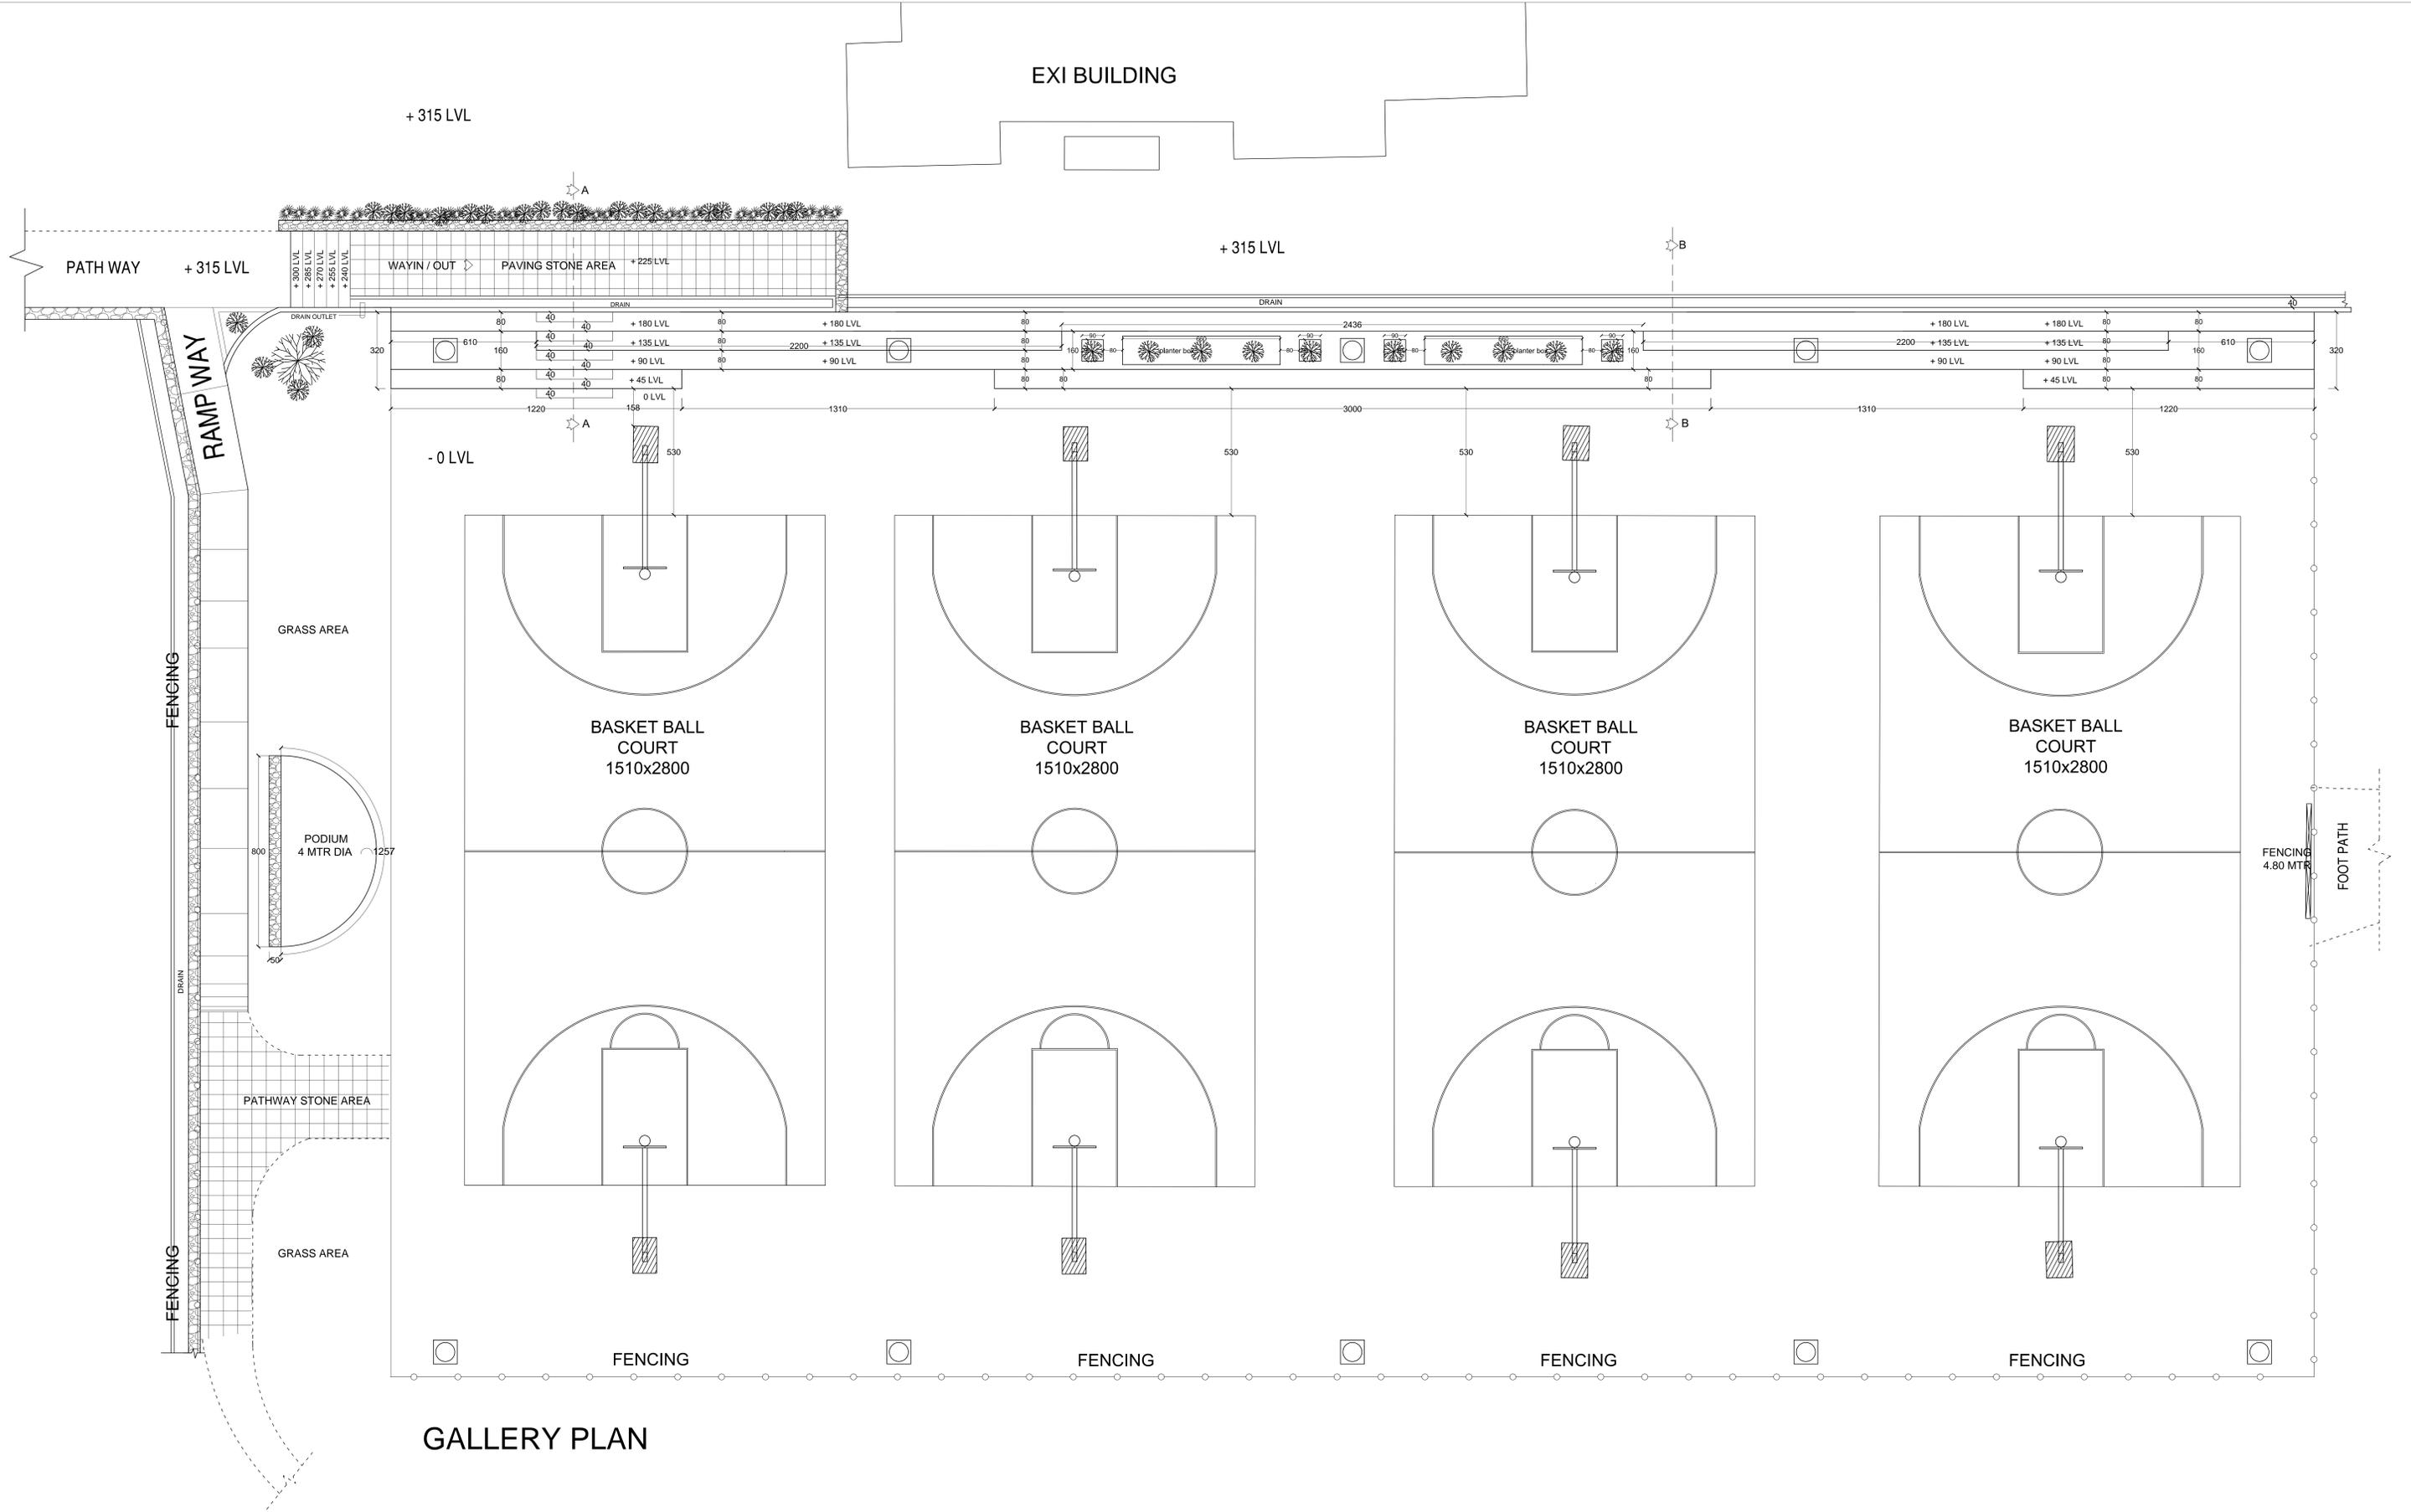


GALLERY PLAN

Note: The structural drawing is currently under review and details are subject to change


	<p>NOTES :</p> <p>ALL DIMENSIONS SHALL BE CHECKED . AND CO- RELETED WITH THE SITE . CONDITION AND ANY AMBIGUITY SHOULD BE IMMEDIATELY BROUGHT TO THE NOTICE OF THE ARCHITECTS BEFORE COMMENCEMENT OF THE WORK</p>	<p>PROJECT</p> <p>THE LAWRENCE SCHOOL OOTY BASKETBALL COURT</p>	<p>SCALE</p> <p>DATE</p> <p>DRAWN</p> <p>CHECKED</p> <p>SHEET No</p> <p>PROJECT No</p>
	<p>ALL DIMENSIONS ARE IN CM</p>	<p>CLIENT</p> <p>DWG.NO</p>	<p>TITLE :</p> <p>GALLERY STEP LAY OUT PLAN</p>

STEP SECTION DETAIL

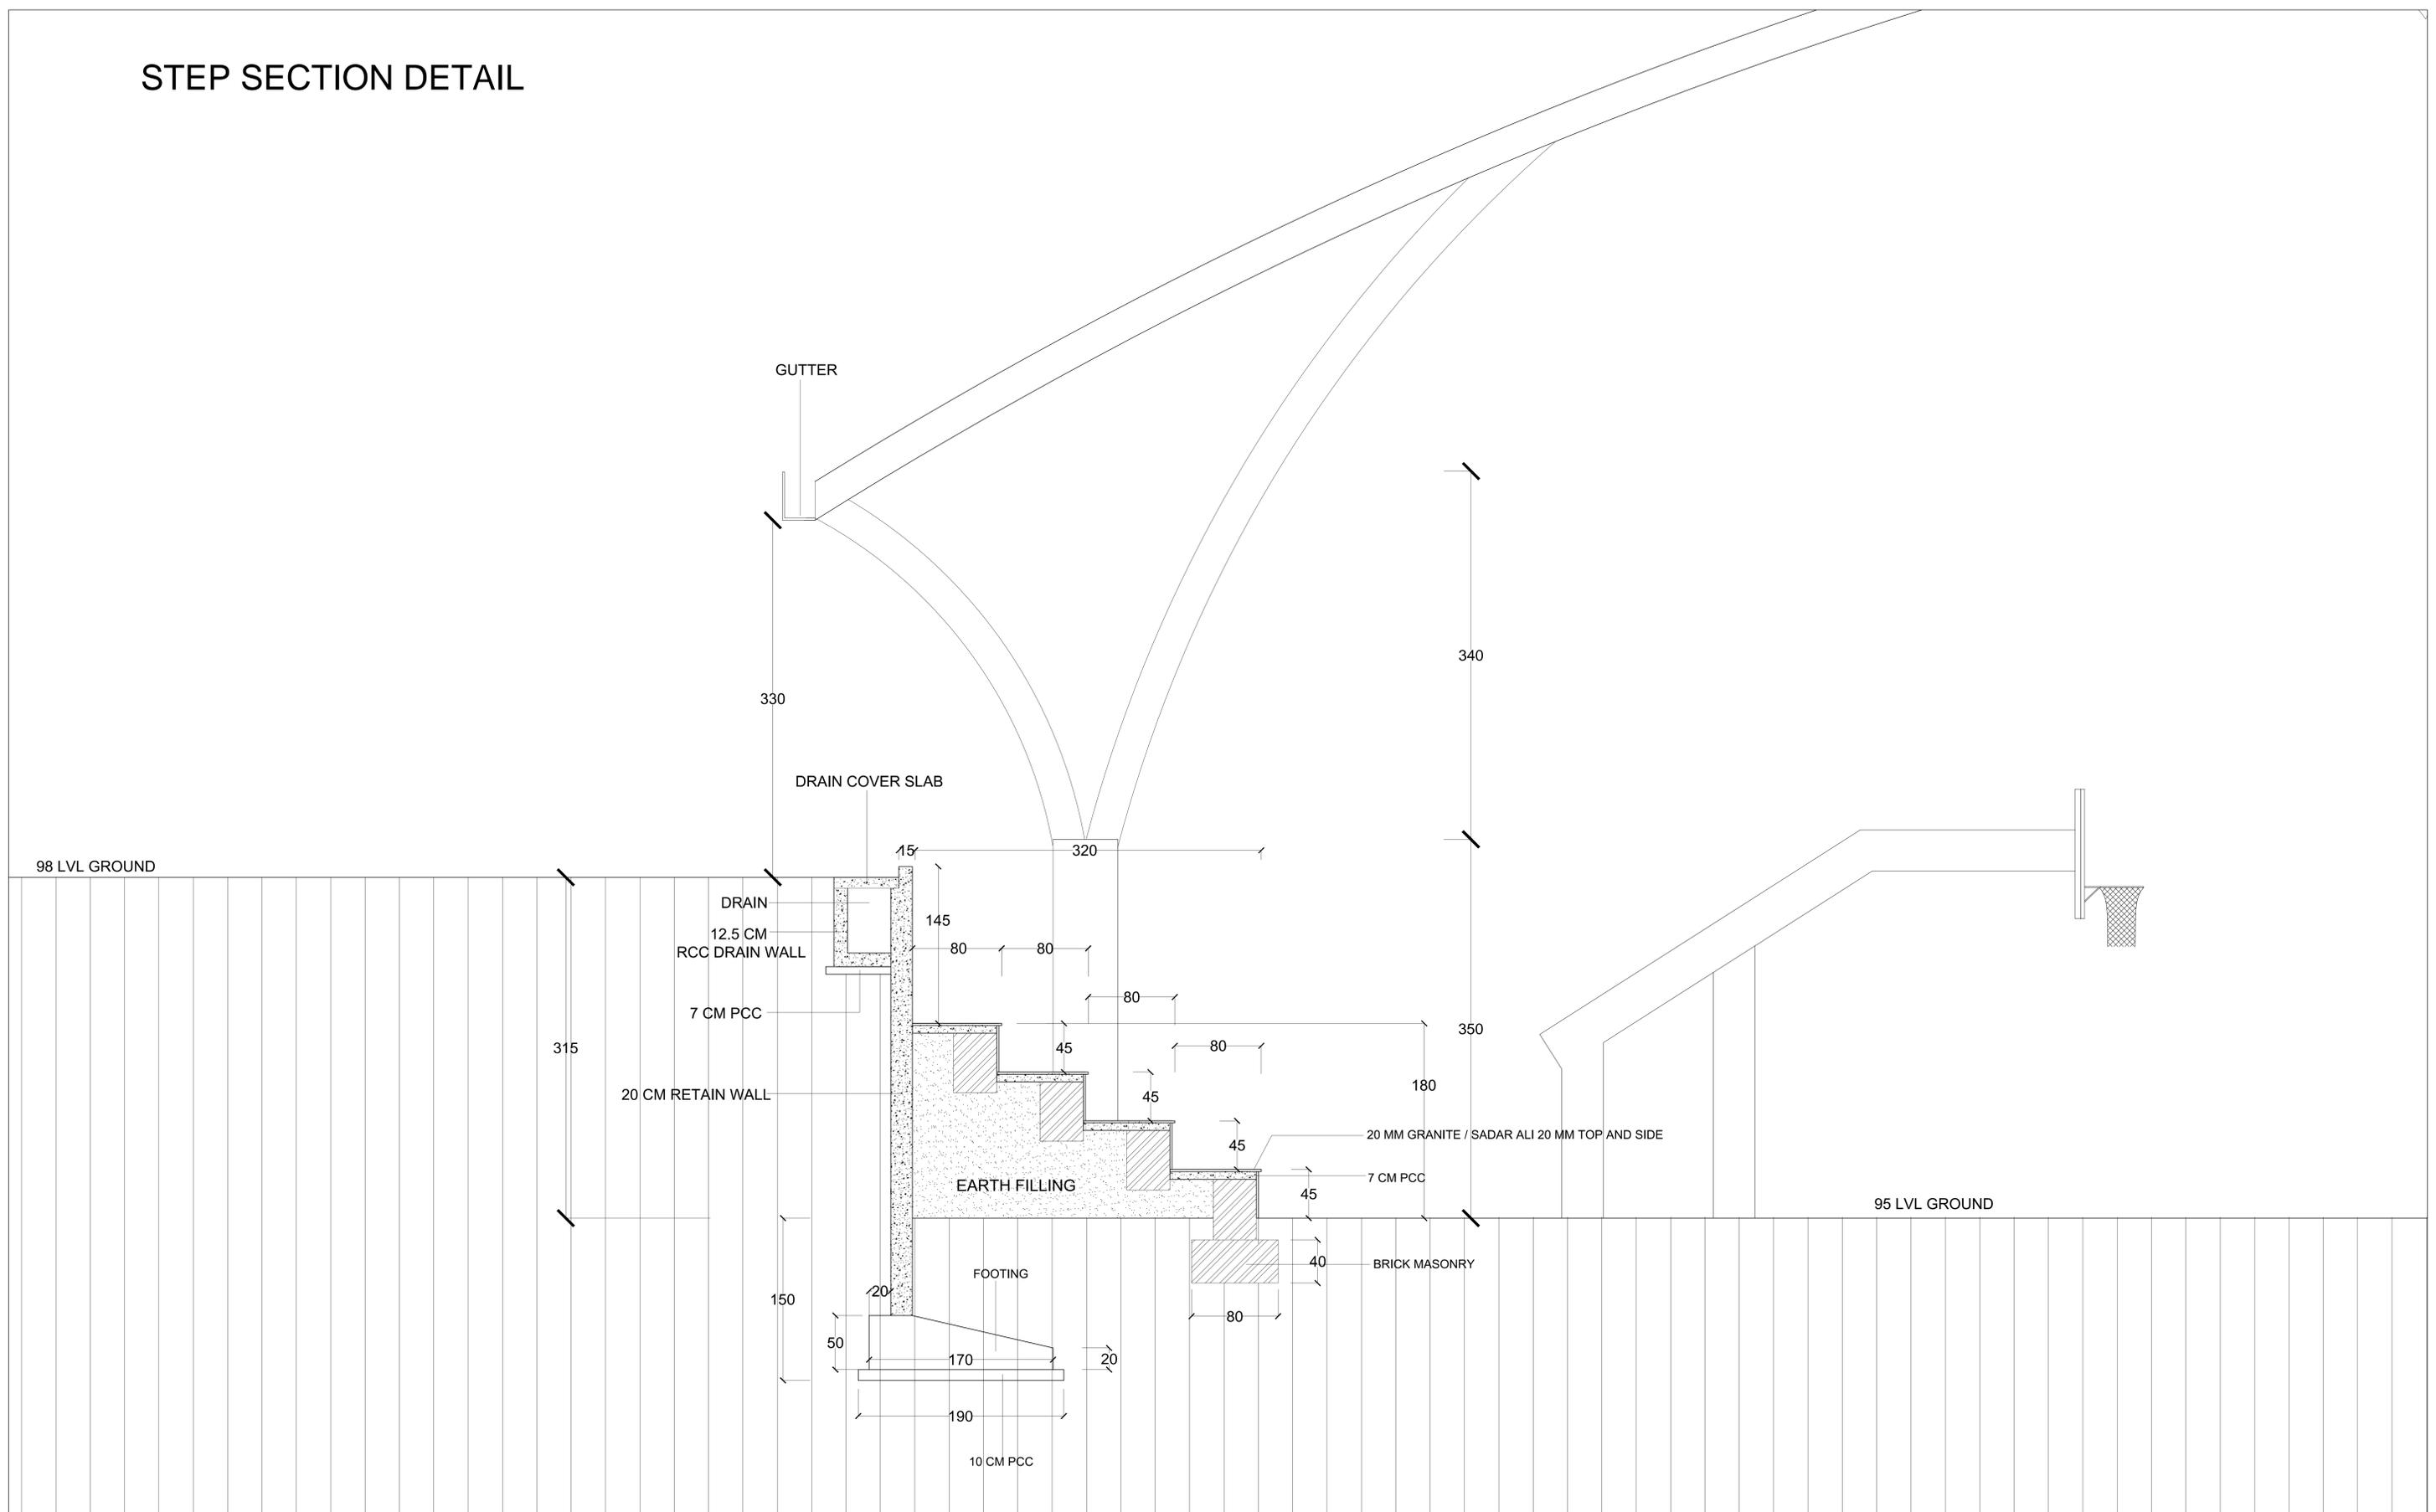


Note: The structural drawing is currently under review and details are subject to change

NOTES :		PROJECT		THE LAWRENCE SCHOOL OOTY BASKETBALL COURT		SCALE	
ALL DIMENSIONS SHALL BE CHECKED , AND CO-RELETED WITH THE SITE CONDITION AND ANY AMBIGUITY SHOULD BE IMMEDIATELY BROUGHT TO THE NOTICE OF THE ARCHITECTS BEFORE COMMENCEMENT OF THE WORK						DATE	
ALL DIMENSIONS ARE IN CM		CLIENT		STEP SECTION DETAIL BB		DRAWN	
DWG.NO		TITLE :				CHECKED	
						SHEET No	
						PROJECT No	

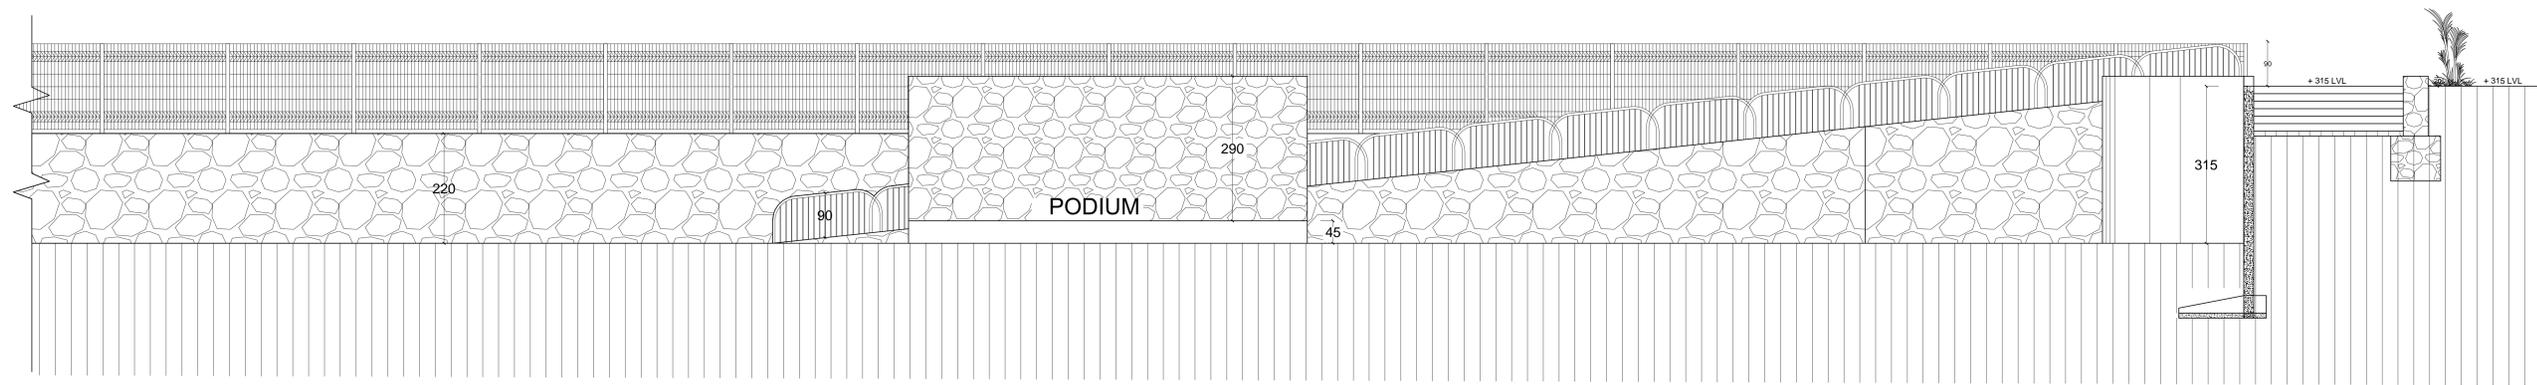


RAMP AREA ELEVATION

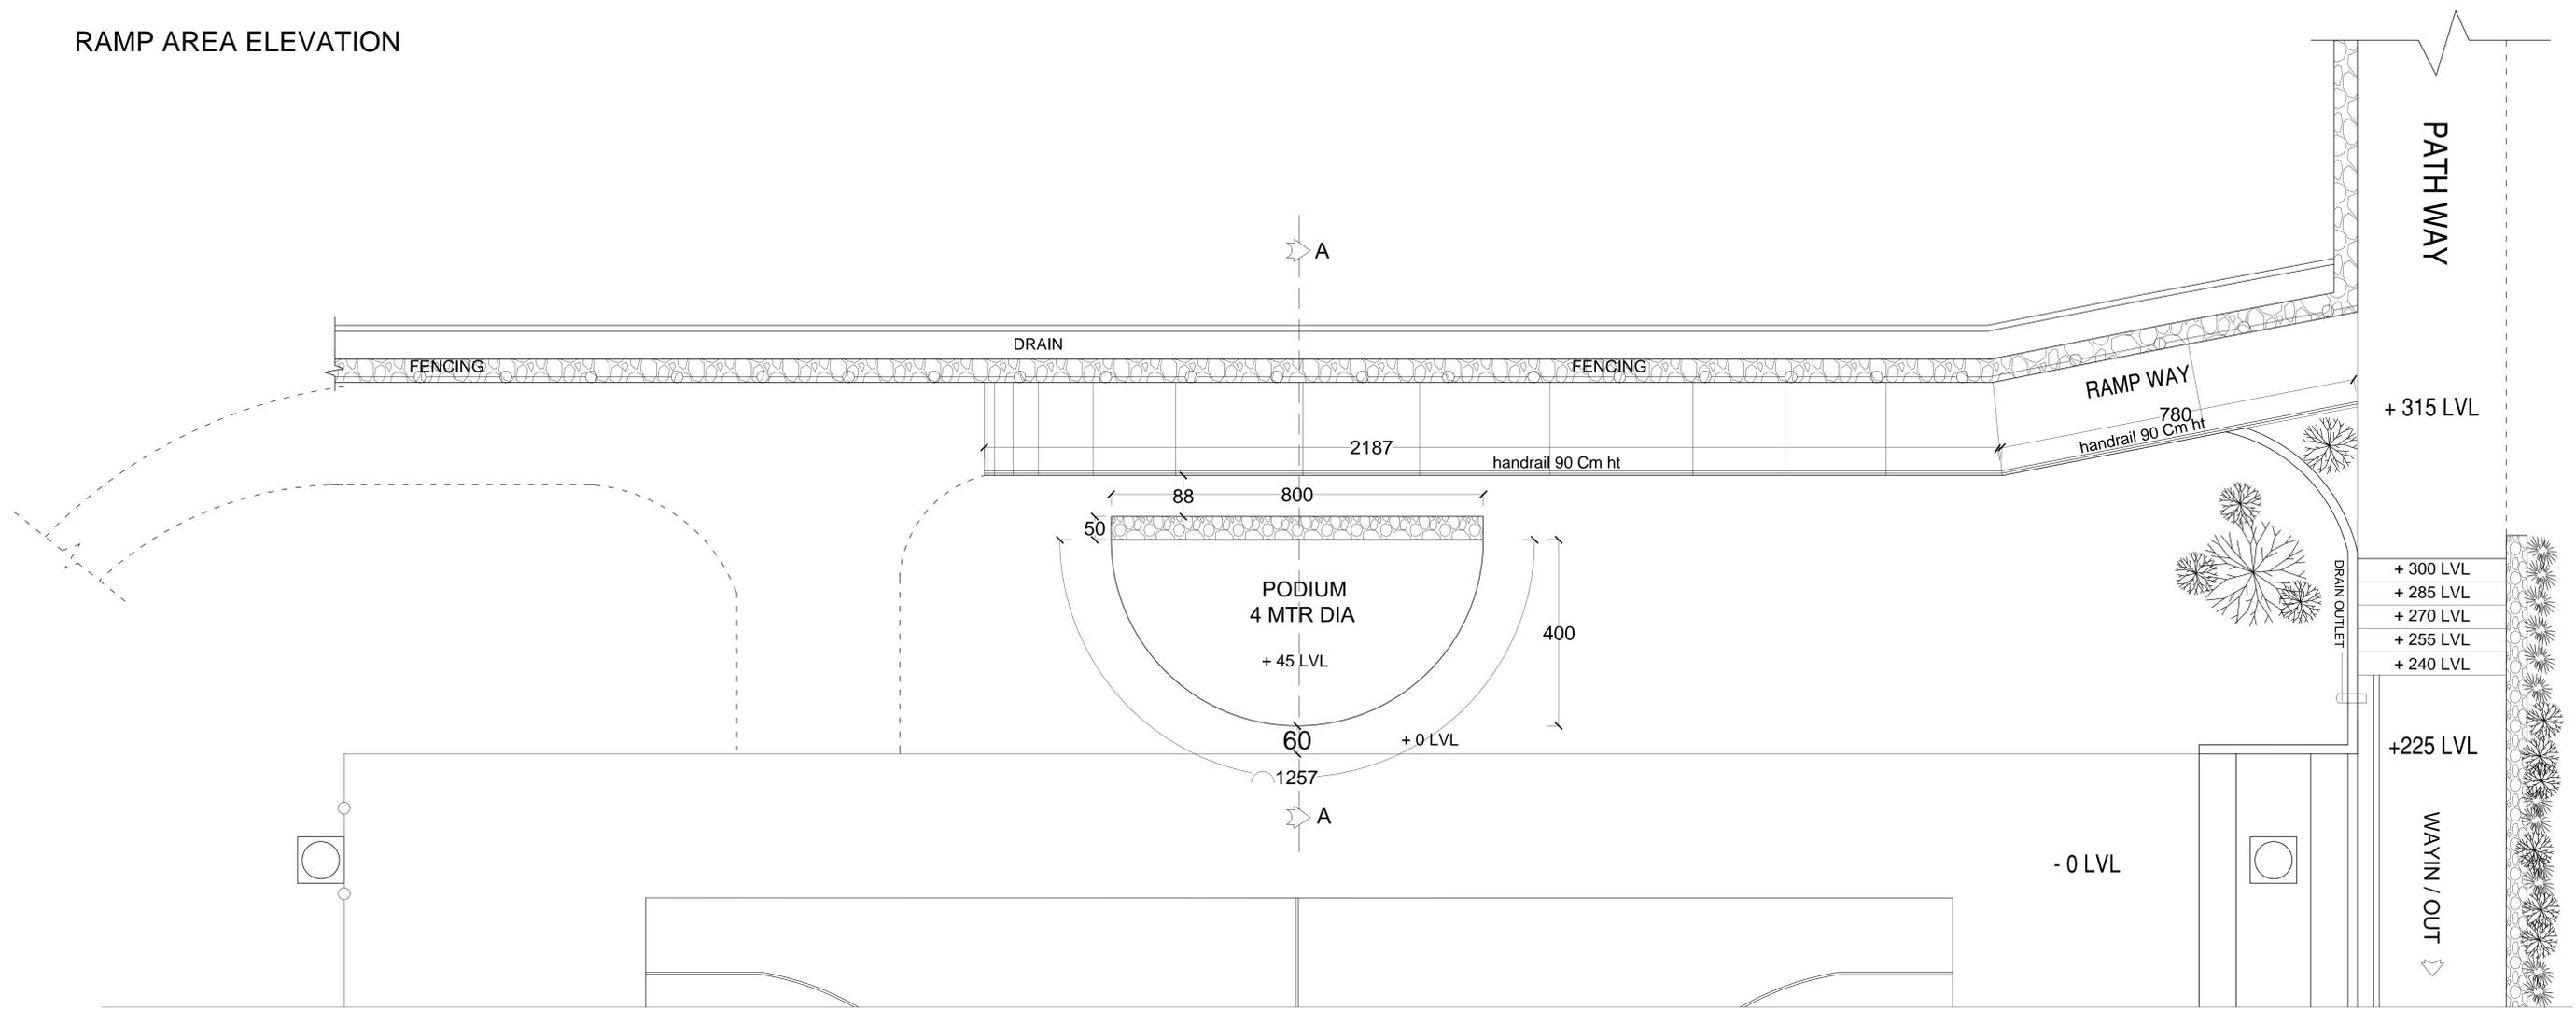

RAMP AREA PLAN

Note: The structural drawing is currently under review and details are subject to change

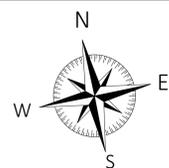

NOTES :

ALL DIMENSIONS SHALL BE CHECKED . AND CO- RELETED WITH THE SITE . CONDITION AND ANY AMBIGUITY SHOULD BE IMMEDIATELY BROUGHT TO THE NOTICE OF THE ARCHITECTS BEFORE COMMENCEMENT OF THE WORK

ALL DIMENSIONS ARE IN CM

PROJECT

THE LAWRENCE SCHOOL OOTY BASKETBALL COURT

CLIENT

TITLE :

PODIUM AND RAMP LAY PLAN

DWG.NO

SCALE

DATE


DRAWN

CHECKED

SHEET No


PROJECT No

EXISTING GROUND LVL

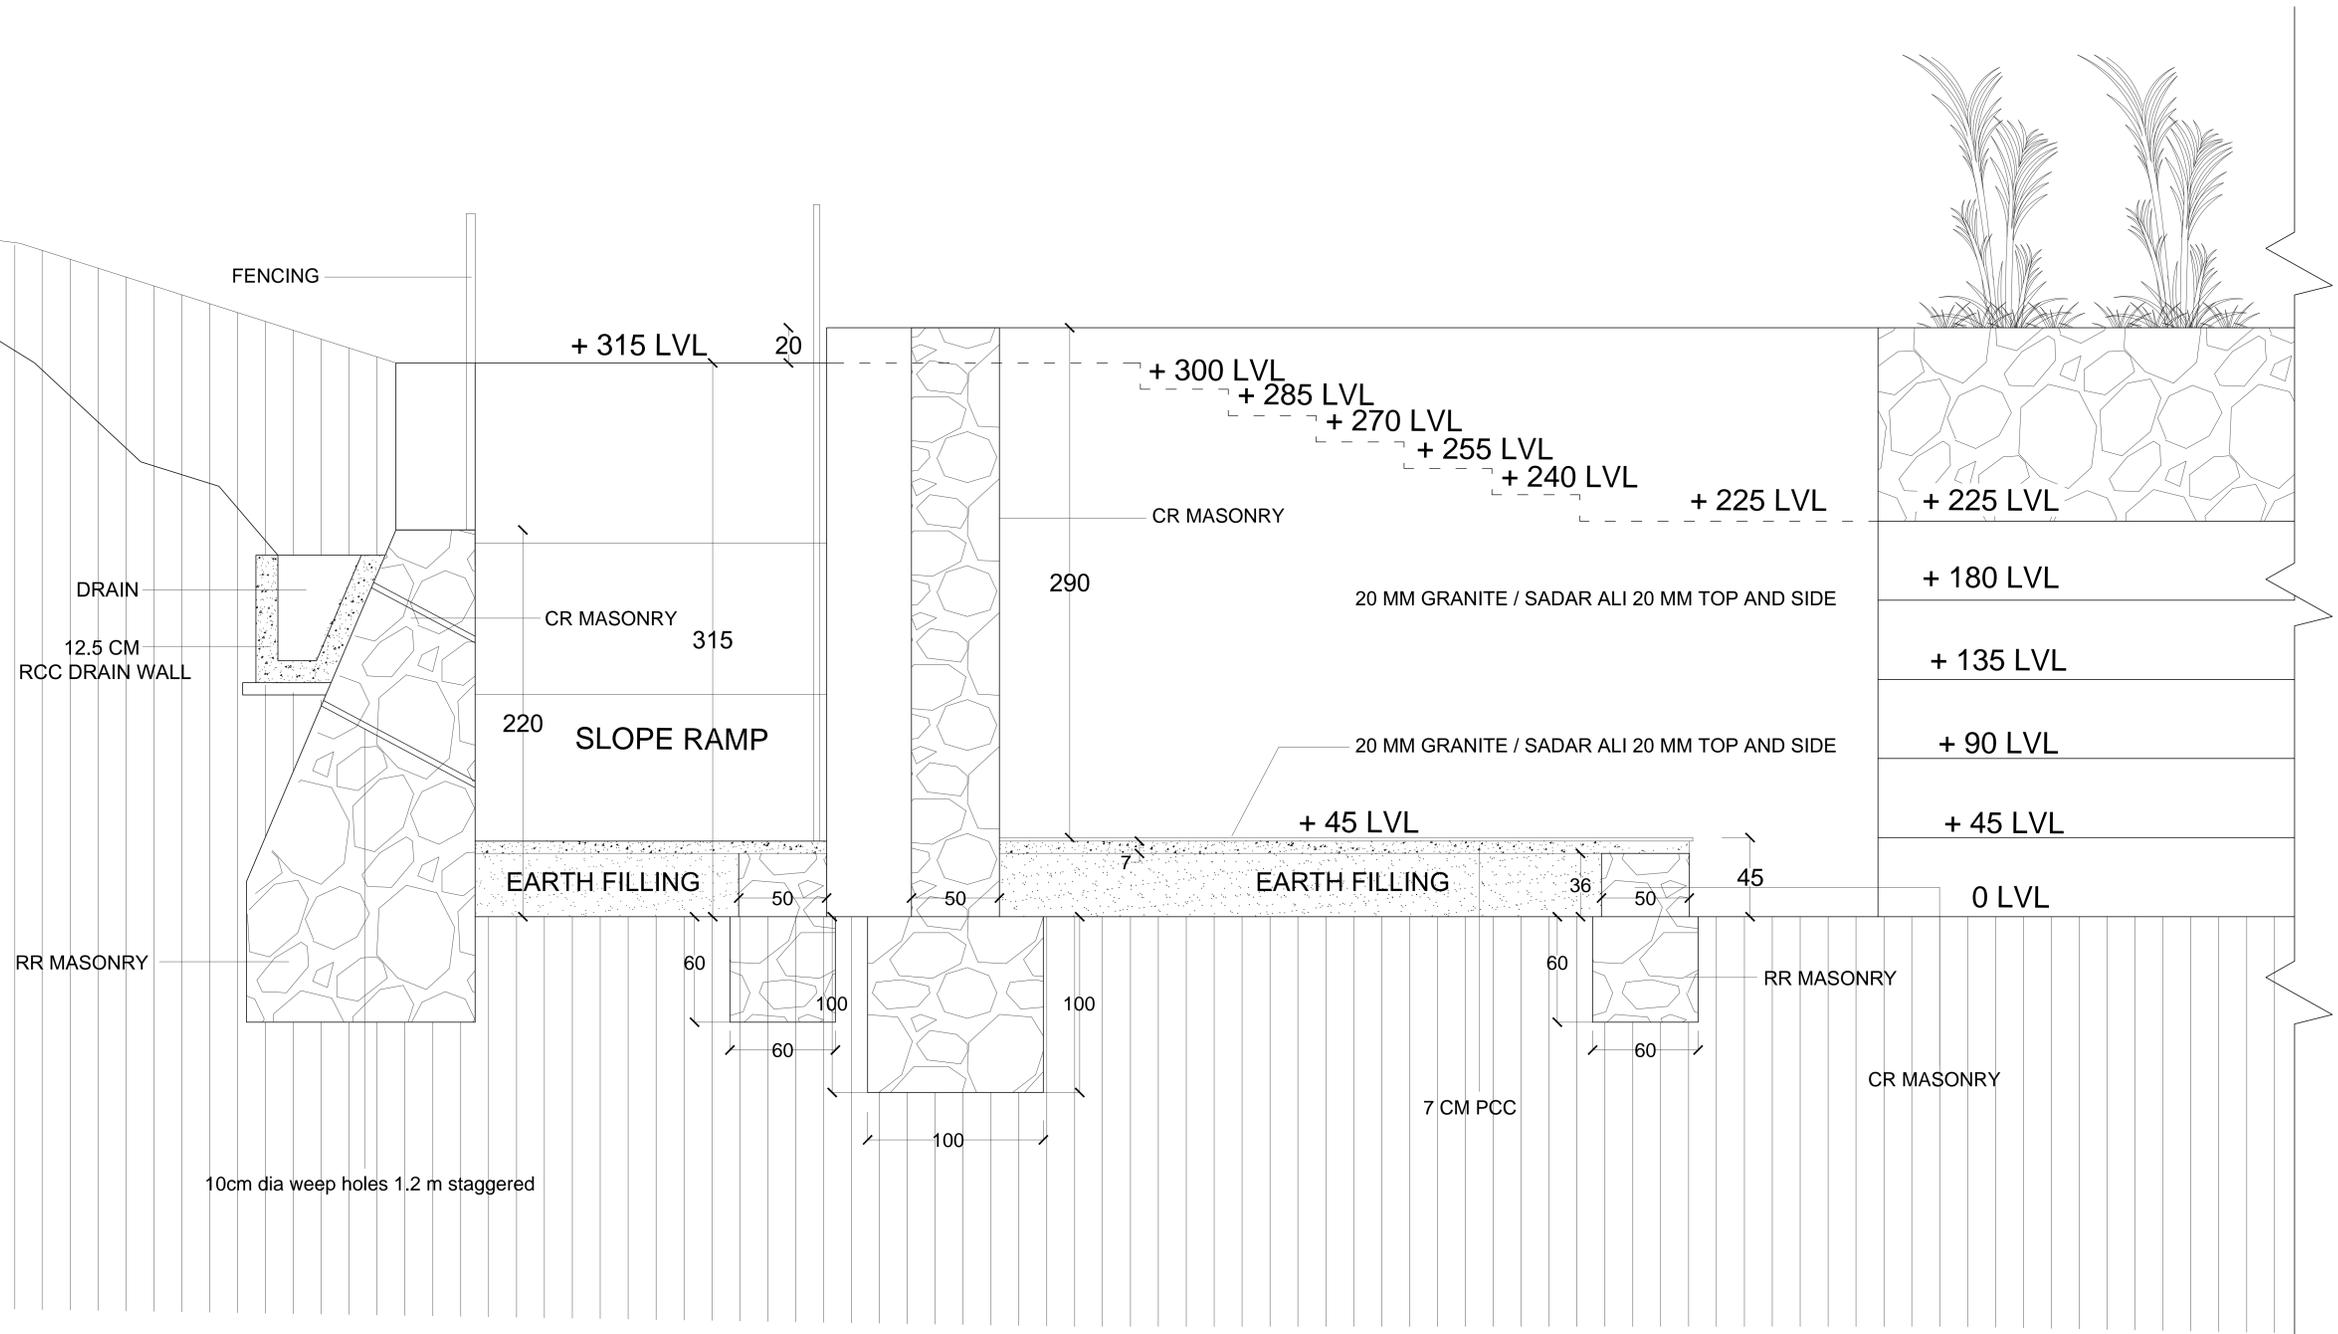


Note: The structural drawing is currently under review and details are subject to change


NOTES :	PROJECT	THE LAWRENCE SCHOOL OOTY BASKETBALL COURT	SCALE	
ALL DIMENSIONS SHALL BE CHECKED , AND CO- RELETED WITH THE SITE CONDITION AND ANY AMBIGUITY SHOULD BE IMMEDIATELY BROUGHT TO THE NOTICE OF THE ARCHITECTS BEFORE COMMENCEMENT OF THE WORK			DATE	
ALL DIMENSIONS ARE IN CM	CLIENT	PODIUM SECTION DETAIL AA	DRAWN	
	DWG.NO		CHECKED	
	TITLE :		SHEET No	
			PROJECT No	

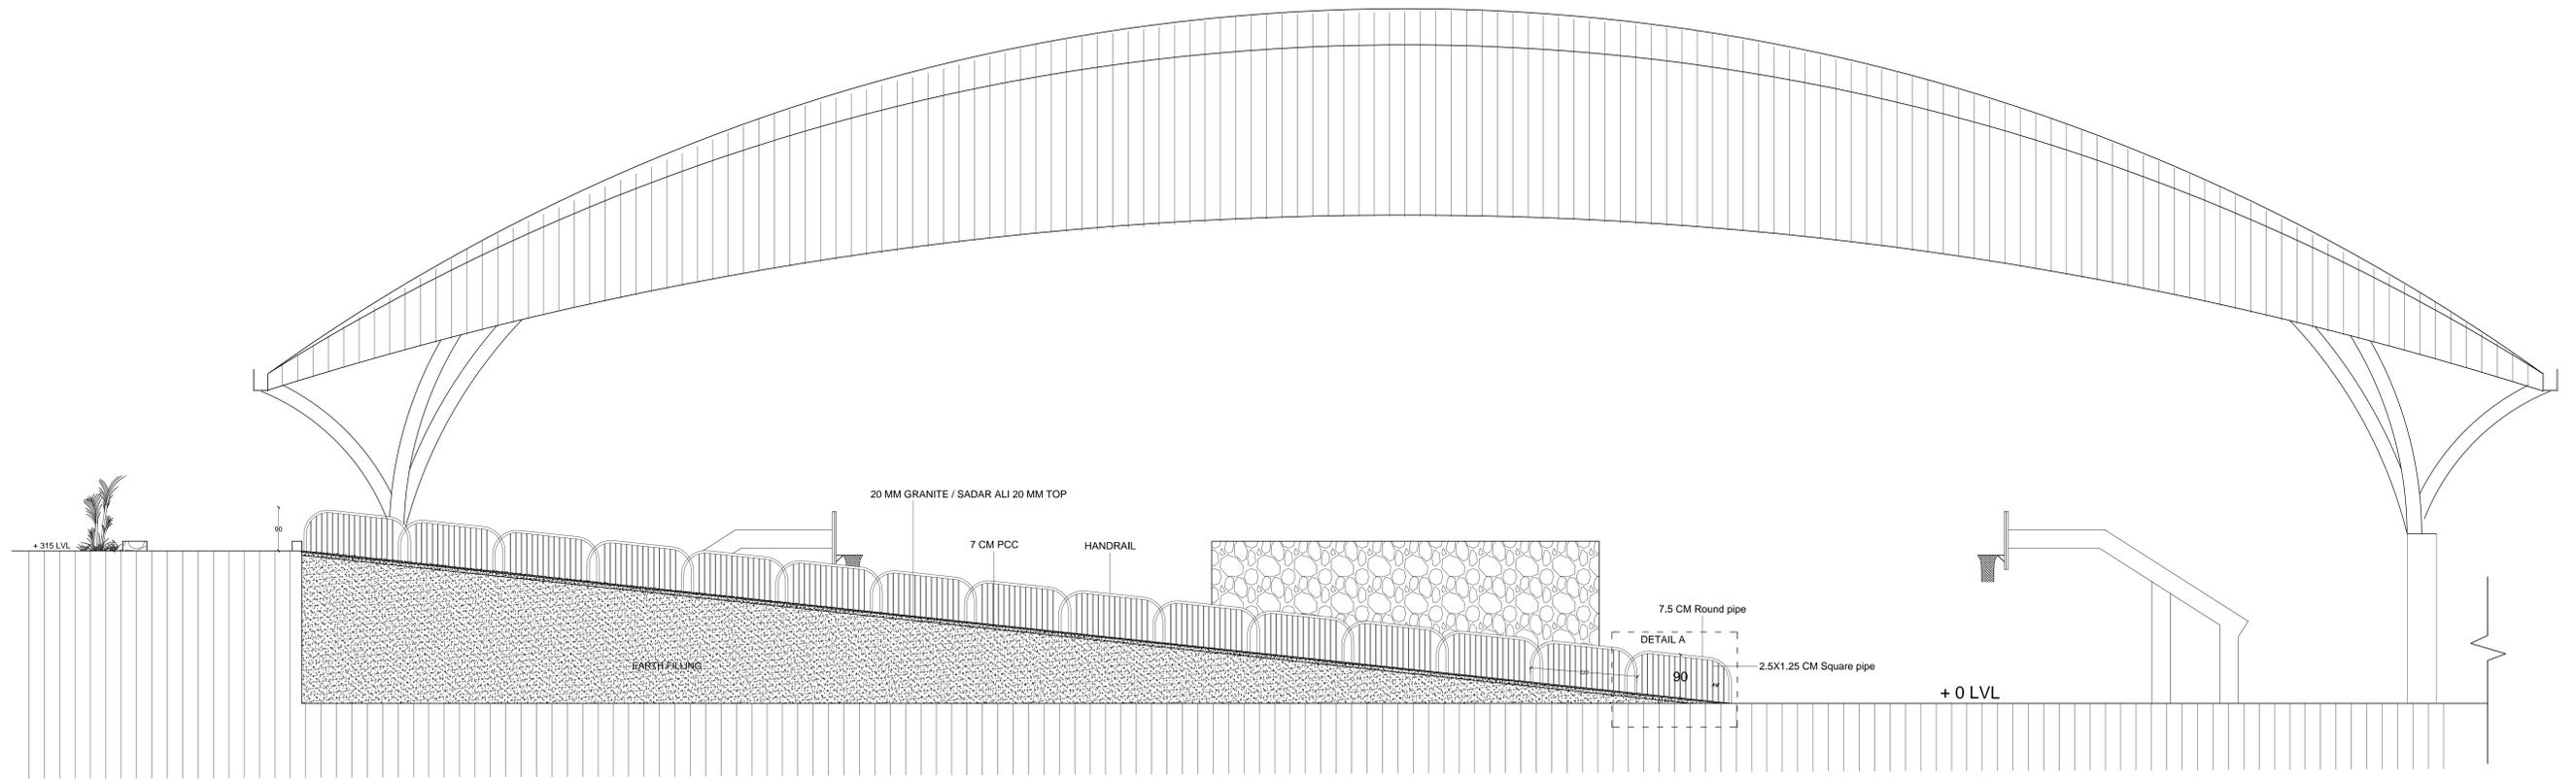

RAMP SECTION

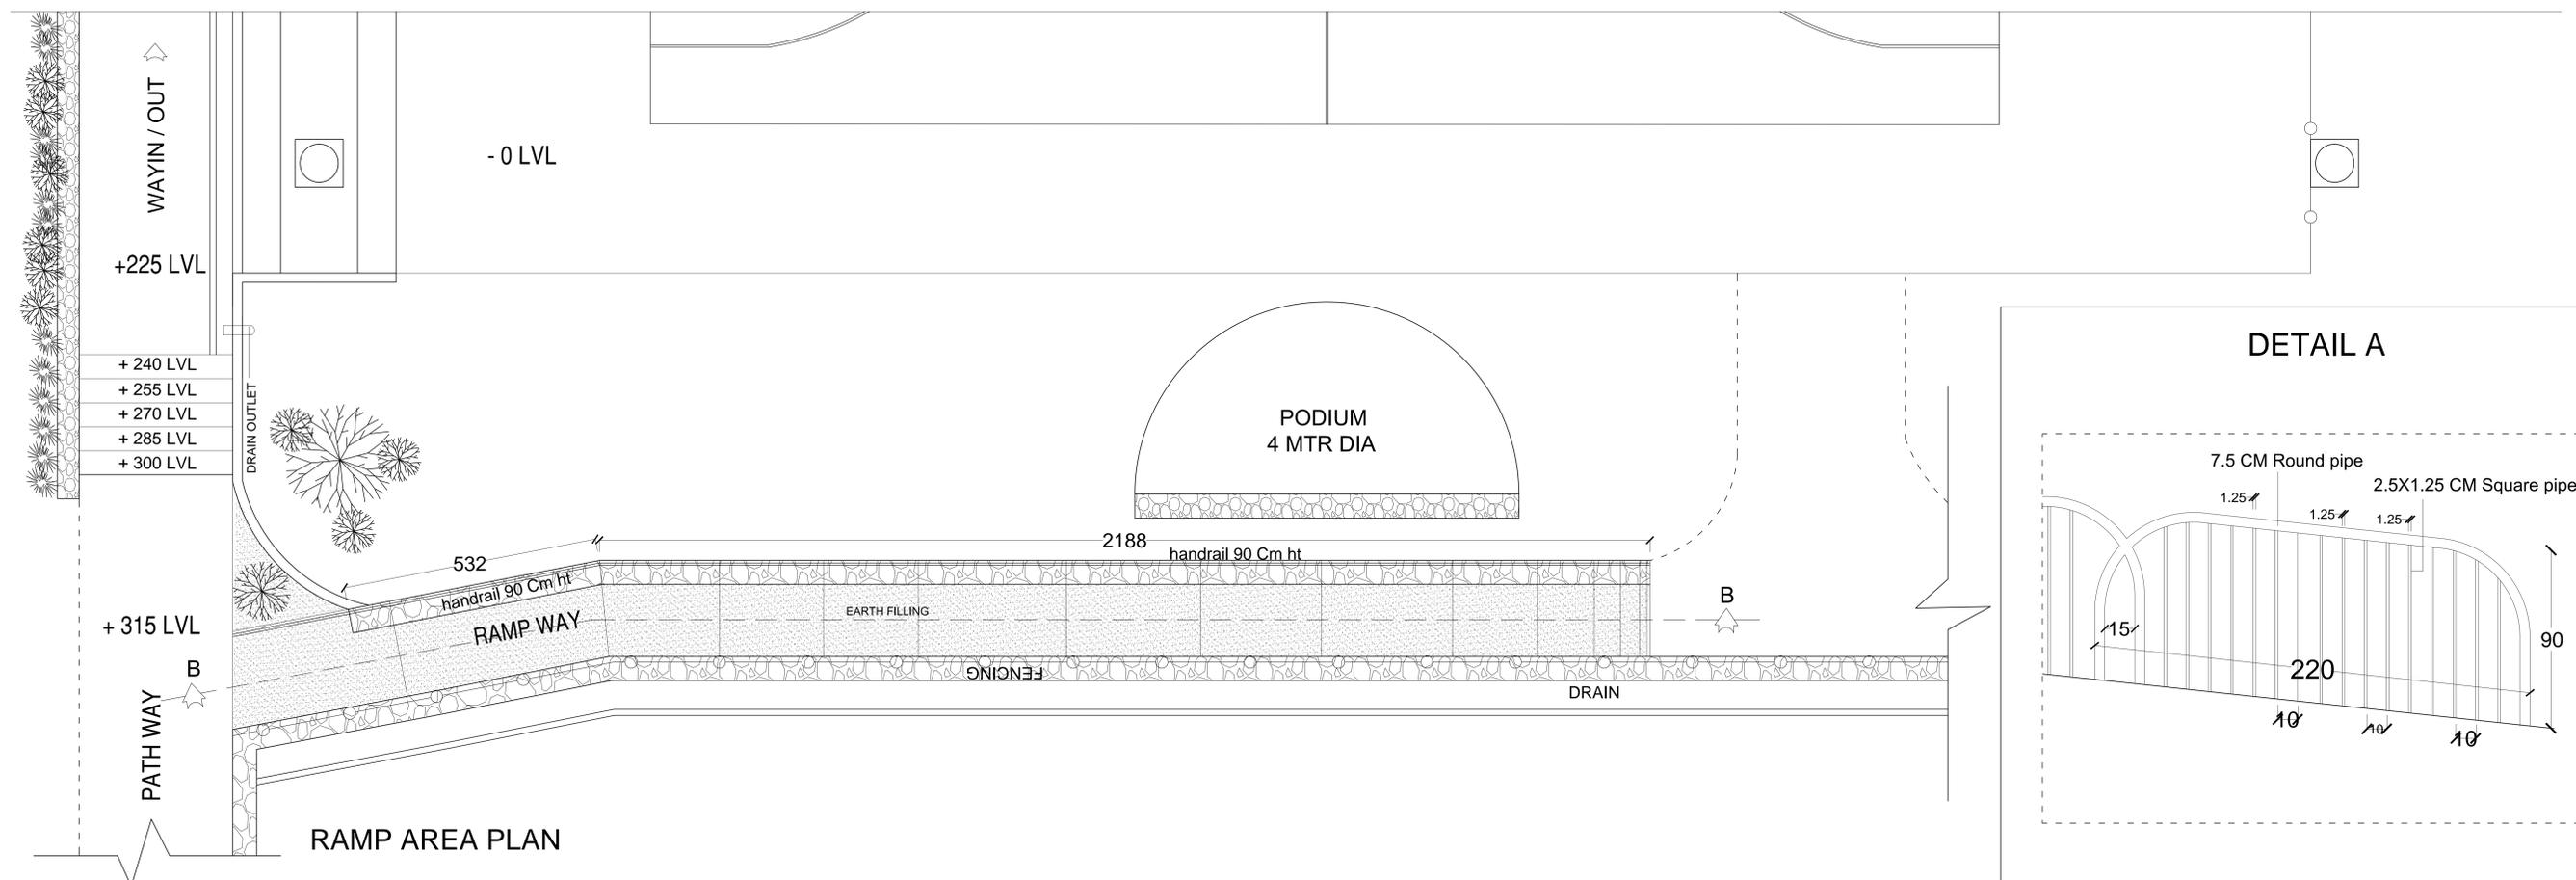

RAMP AREA PLAN

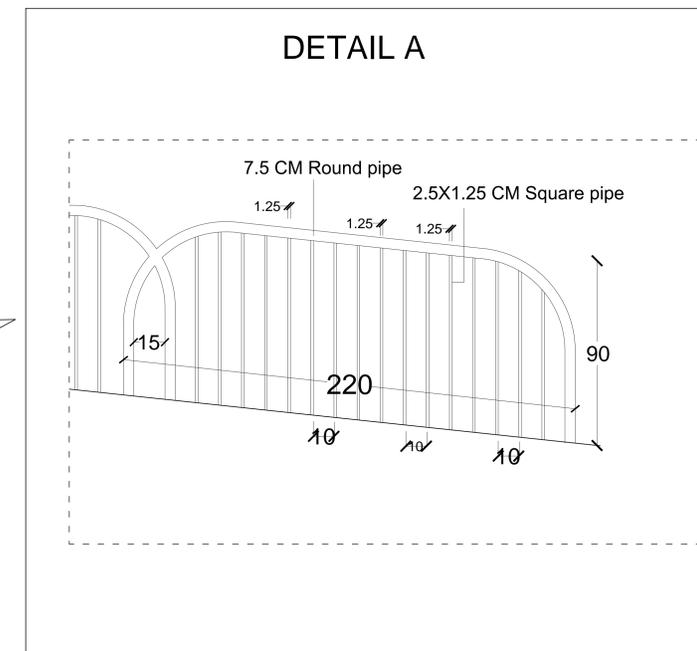

DETAIL A

Note: The structural drawing is currently under review and details are subject to change

NOTES :

ALL DIMENSIONS SHALL BE CHECKED , AND CO- RELETED WITH THE SITE CONDITION AND ANY AMBIGUITY SHOULD BE IMMEDIATELY BROUGHT TO THE NOTICE OF THE ARCHITECTS BEFORE COMMENCEMENT OF THE WORK

ALL DIMENSIONS ARE IN CM

PROJECT

THE LAWRENCE SCHOOL OOTY BASKETBALL COURT

CLIENT

TITLE :

RAMP AND HANDRAIL LAY PLAN

DWG.NO

SCALE

DATE


DRAWN

CHECKED


SHEET No

PROJECT No

GALLERY ENTRANCE AREA RETAIN WALL

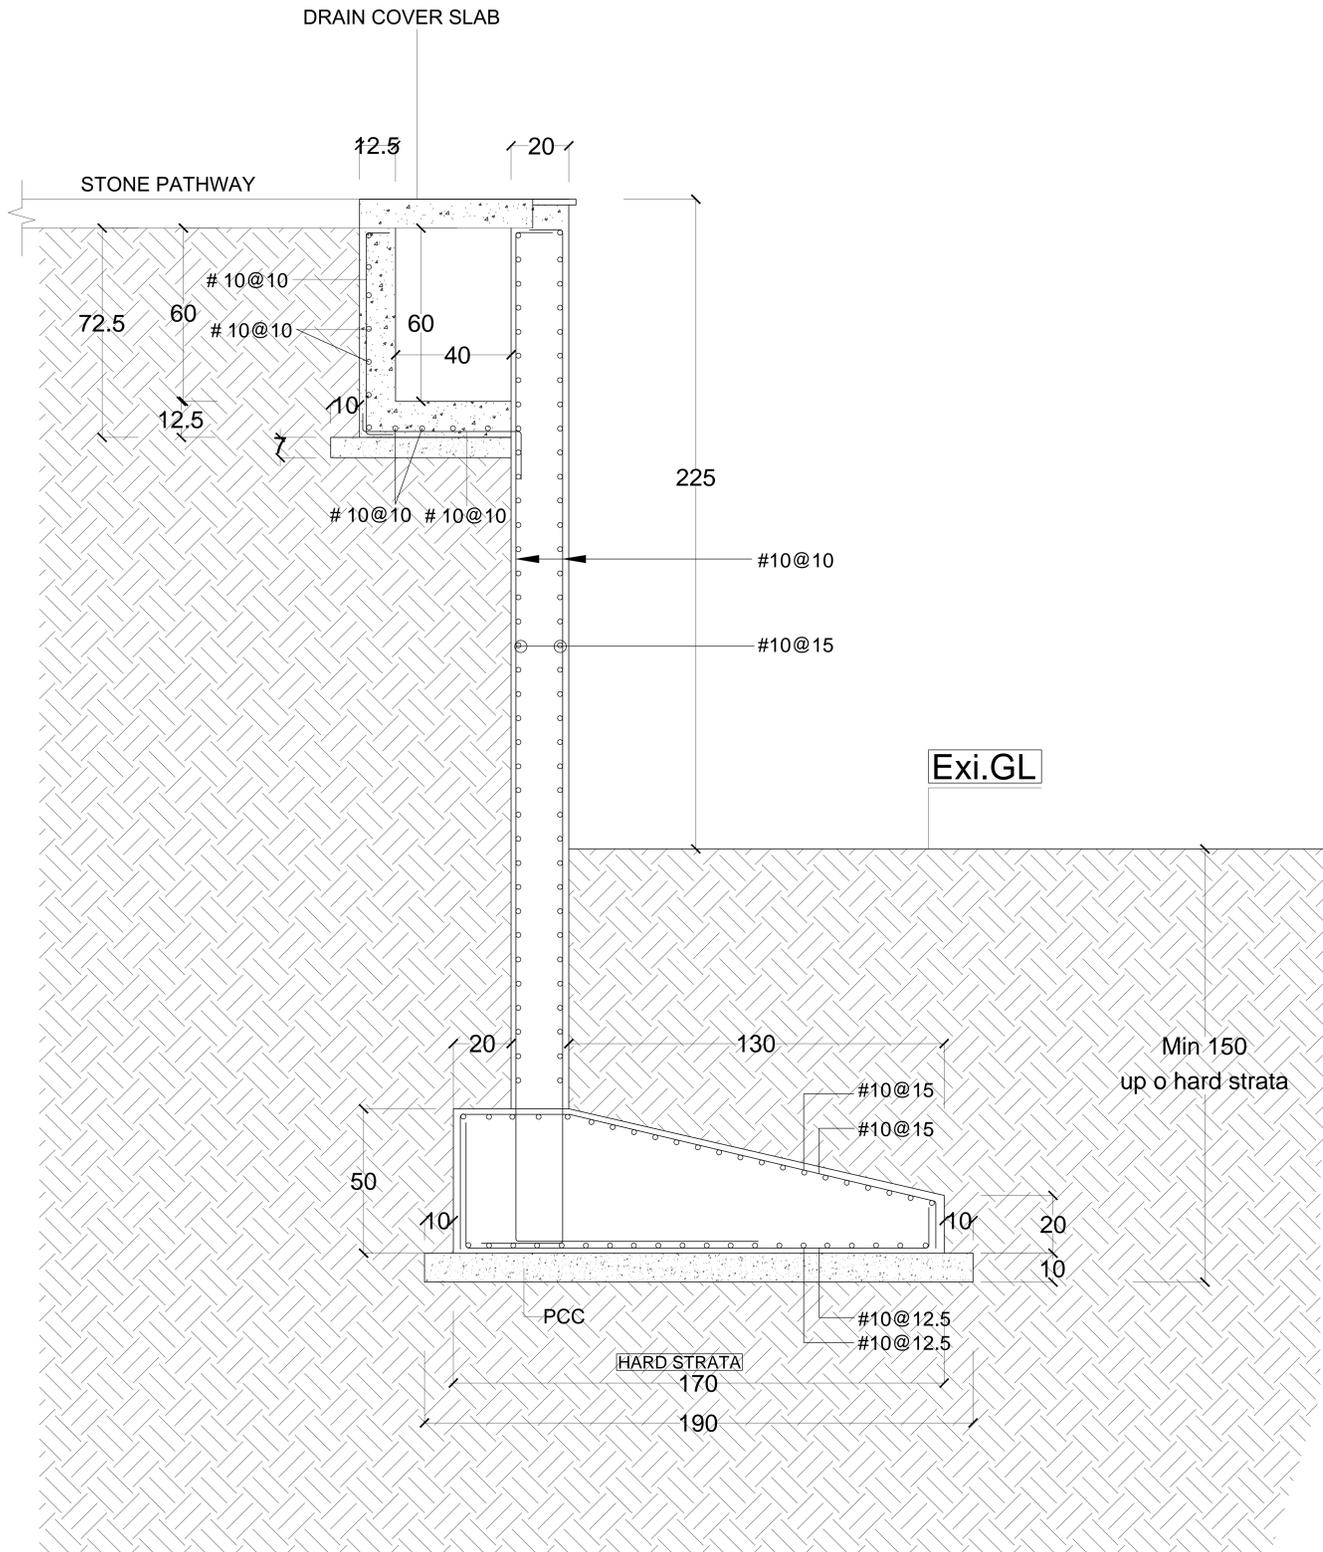

GALLERY STEP AREA RETAIN WALL

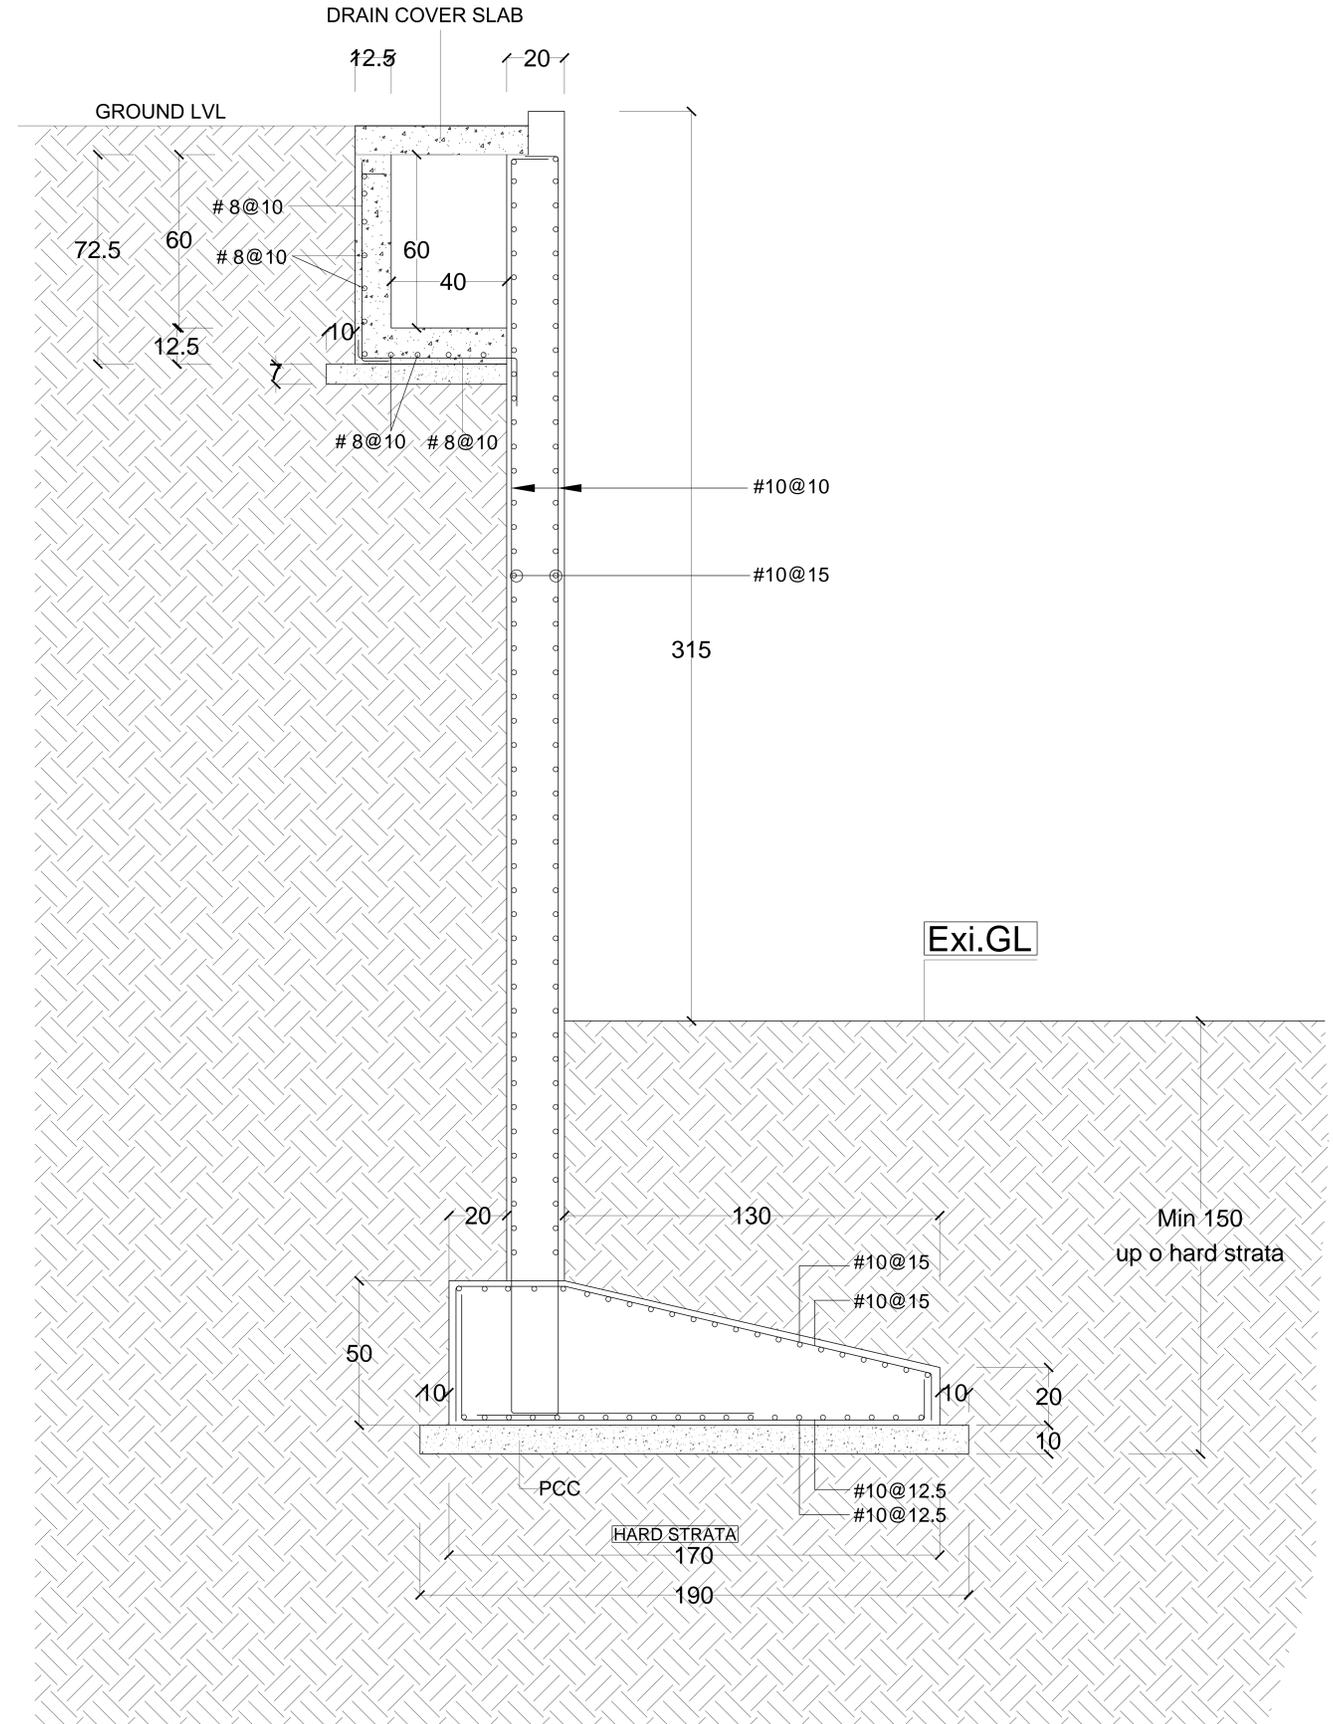

Note: The structural drawing is currently under review and details are subject to change

NOTES:
ALL DIMENSIONS SHALL BE CHECKED, AND CORRECTED WITH THE SITE CONDITION AND ANY AMBIGUITY SHOULD BE IMMEDIATELY BROUGHT TO THE NOTICE OF THE ARCHITECTS BEFORE COMMENCEMENT OF THE WORK

PROJECT

CLIENT

DWG.NO

TITLE :

THE LAWRENCE SCHOOL OOTY BASKETBALL COURT

GALLERY BACK SIDE RETAIN WALL DETAIL

SCALE	
DATE	
DRAWN	
CHECKED	
SHEET No	
PROJECT No	

ALL DIMENSIONS ARE IN CM