

**Note:**  
 - This drawing is to be studied with the drawings of other related service consultants and executed accordingly  
 - In the event of discrepancies between the drawing and site condition the architect shall be intimated about the same before commencing work  
 - All dimensions are in Feet and Inches and written dimensions shall precede the scaled dimensions

**Copyright:**  
 This drawing and its contents are part of the intellectual property of CUBOID Architects and shall not be reproduced in any manner without the prior written consent of the firm.

Client Copy     Site Copy     Office Copy  
 Consultant Copy     Contractor Copy

ISSUED TO	ISSUED FOR	Date
CLIENT	TENDER DOCUMENT	12/08/2017

Rev	Date	Modification	Drawn	Check	Apprd
R0	06/11/17	FIRST ISSUE	CNK	KHR	KHR

Structural Consultant :

Electrical Consultant :


Plumbing Consultant :

Principal Consultant:

Client : **THE LAWRENCE SCHOOL**



LOVEDALE, OOTY.

INSTITUTION	Project Title :		Project Code : 14015	
	Drawing Working Drawing		Date :	
	Title :		Scale :	
	Port Folio :	Drawing Number :	S.No :	
ARCHITECTURE	CU-AR/14015/LSQ/001	Rev : R0		

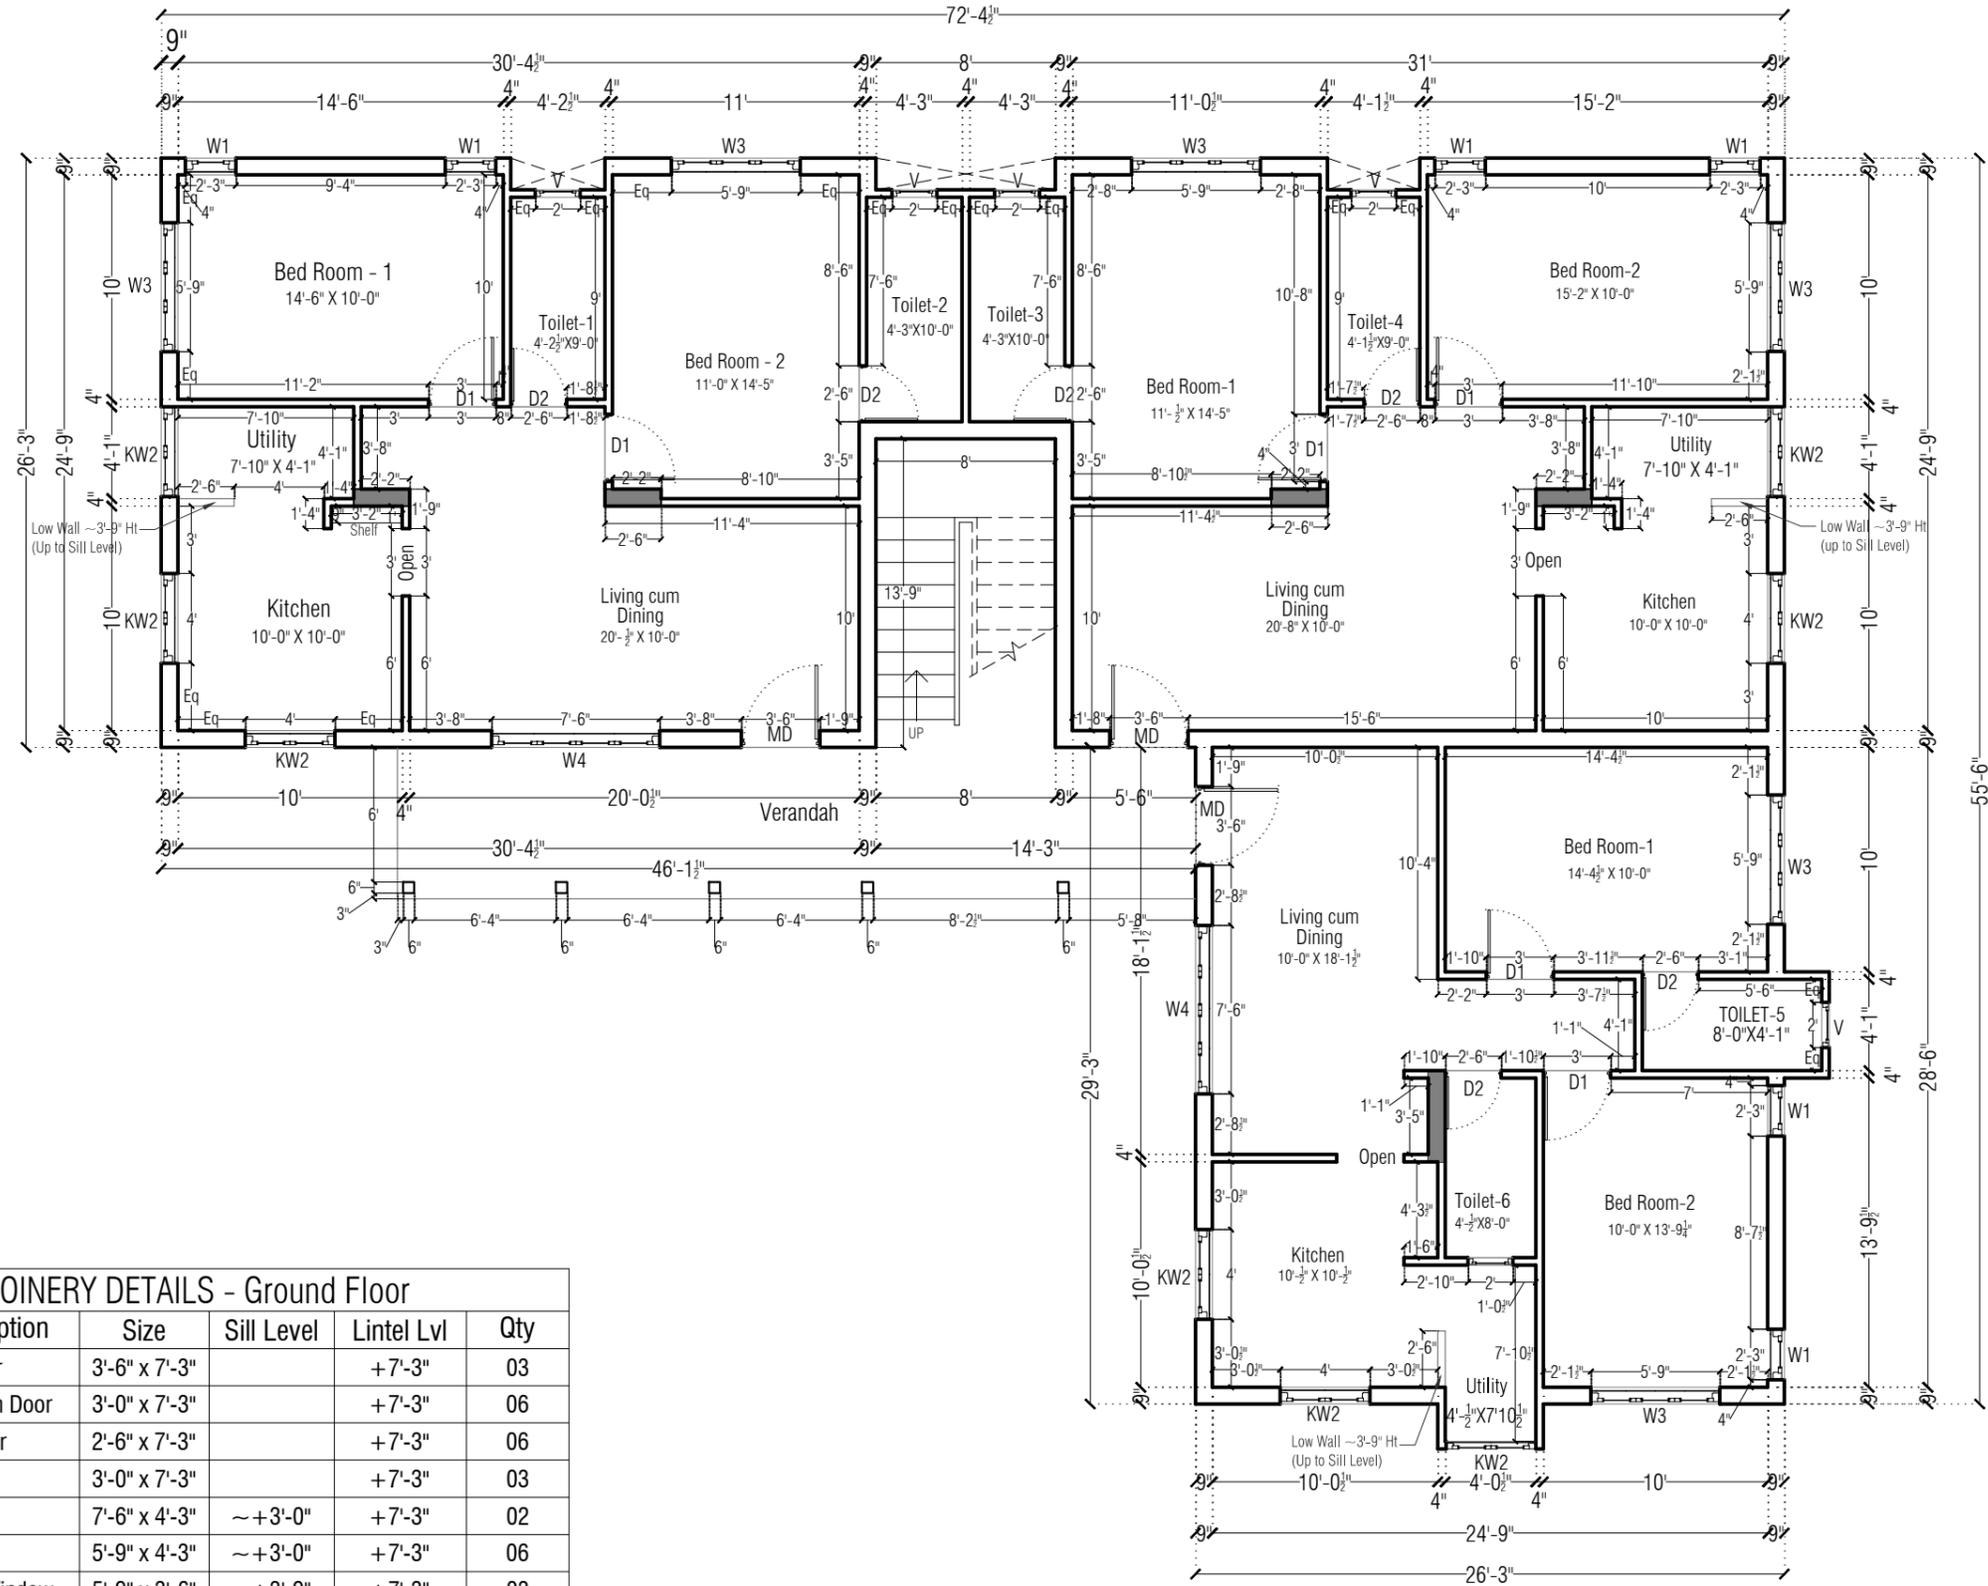

**JOINERY DETAILS - Ground Floor**

Type	Description	Size	Sill Level	Lintel Lvl	Qty
MD	Main Door	3'-6" x 7'-3"		+7'-3"	03
D1	Bed Room Door	3'-0" x 7'-3"		+7'-3"	06
D2	Toilet Door	2'-6" x 7'-3"		+7'-3"	06
O	Open	3'-0" x 7'-3"		+7'-3"	03
W4	Window	7'-6" x 4'-3"	~+3'-0"	+7'-3"	02
W3	Window	5'-9" x 4'-3"	~+3'-0"	+7'-3"	06
KW3	Kitchen Window	5'-9" x 3'-6"	~+3'-9"	+7'-3"	03
KW2	Kitchen Window	4'-0" x 3'-6"	~+3'-9"	+7'-3"	02
W1	Window	2'-3" x 4'-3"	~+3'-0"	+7'-3"	06
V	Ventilator	2'-0" x 2'-3"	~+5'-0"	+7'-3"	06

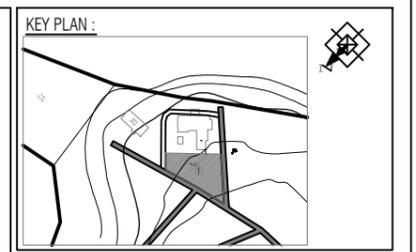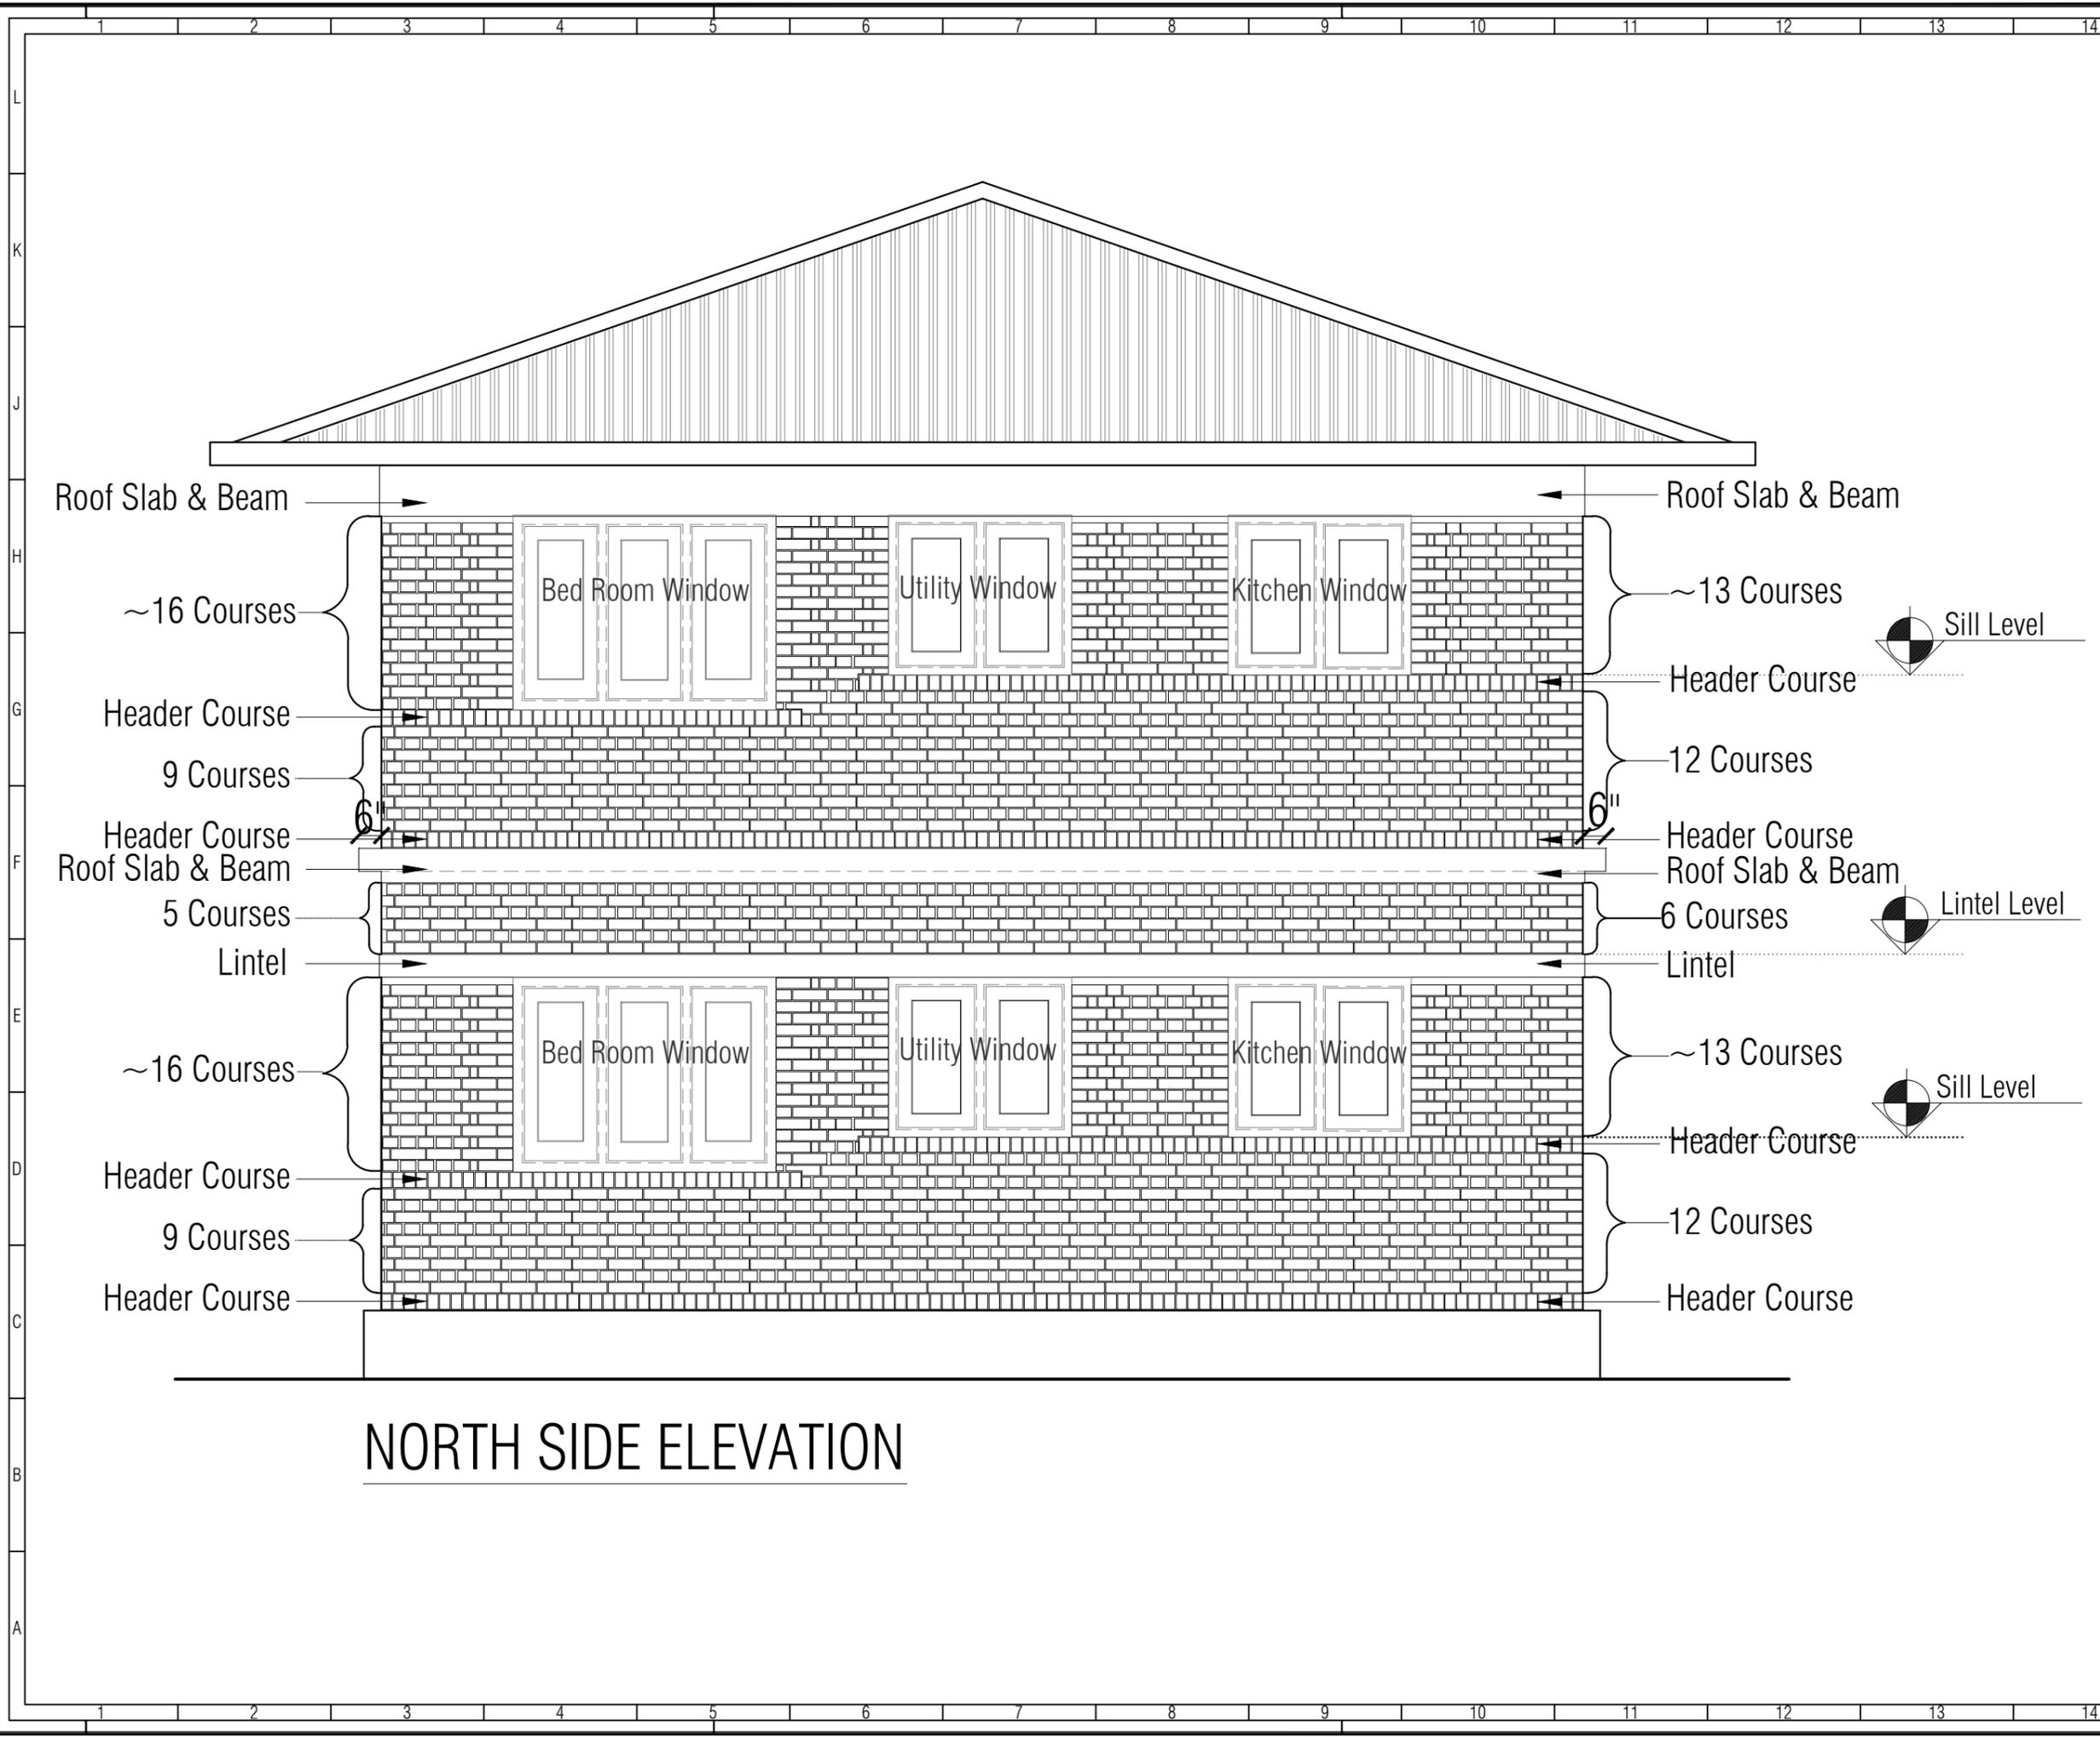

Note:

- This drawing is to be studied with the drawings of other related service consultants and executed accordingly
- In the event of discrepancies between the drawing and site condition the architect shall be intimated about the same before commencing work
- All dimensions are in Feet and Inches and written dimensions shall precede the scaled dimensions

Copyright:  
This drawing and its contents are part of the intellectual property of CUBOID Architects and shall not be reproduced in any manner without the prior written consent of the firm.

Client Copy     Site Copy     Office Copy  
 Consultant Copy     Contractor Copy

ISSUED TO	ISSUED FOR	Date
CLIENT	GFC	06/11/2017

Rev	Date	Modification	Drawn	Check	Apprd
RO	06/11/17	FIRST ISSUE	CNK	KHR	KHR

Structural Consultant :

Electrical Consultant :

Client : THE LAWRENCE SCHOOL

LOVEDALE, OOTY.

Project Title : PROPOSED STAFF QUARTERS NEAR DHM HOUSE

INSTITUTION	Drawing : EXTERIOR BRICK WALL DETAILS		Project Code : 14015
	Title :		Date :
	Port Folio : ARCHITECTURE		Scale :
	Drawing Number : CU-AR/14015/LSQ/001		S.No :
		Rev : RD	

GOOD FOR CONSTRUCTION

